


NOTES ① ALL FLOOR AND CEILING JOISTS TO HAVE 15MM PLY TO TOP, GLUED & SCREWED USING RESORCINOL OR APPROVED SIMILAR AND 3.5MM ϕ SCREWS AT 150MM ϕ .

FORM Structural Design

Project Title	B4 CHESTER TERRACE		
Project N°	111634		
Sketch N°	SK601		
Title	PLAN TERRACE SCHEME		
Scale	N.T.S.		
Eng:	Rev:	Date:	Checked:
DW		SEP 11	

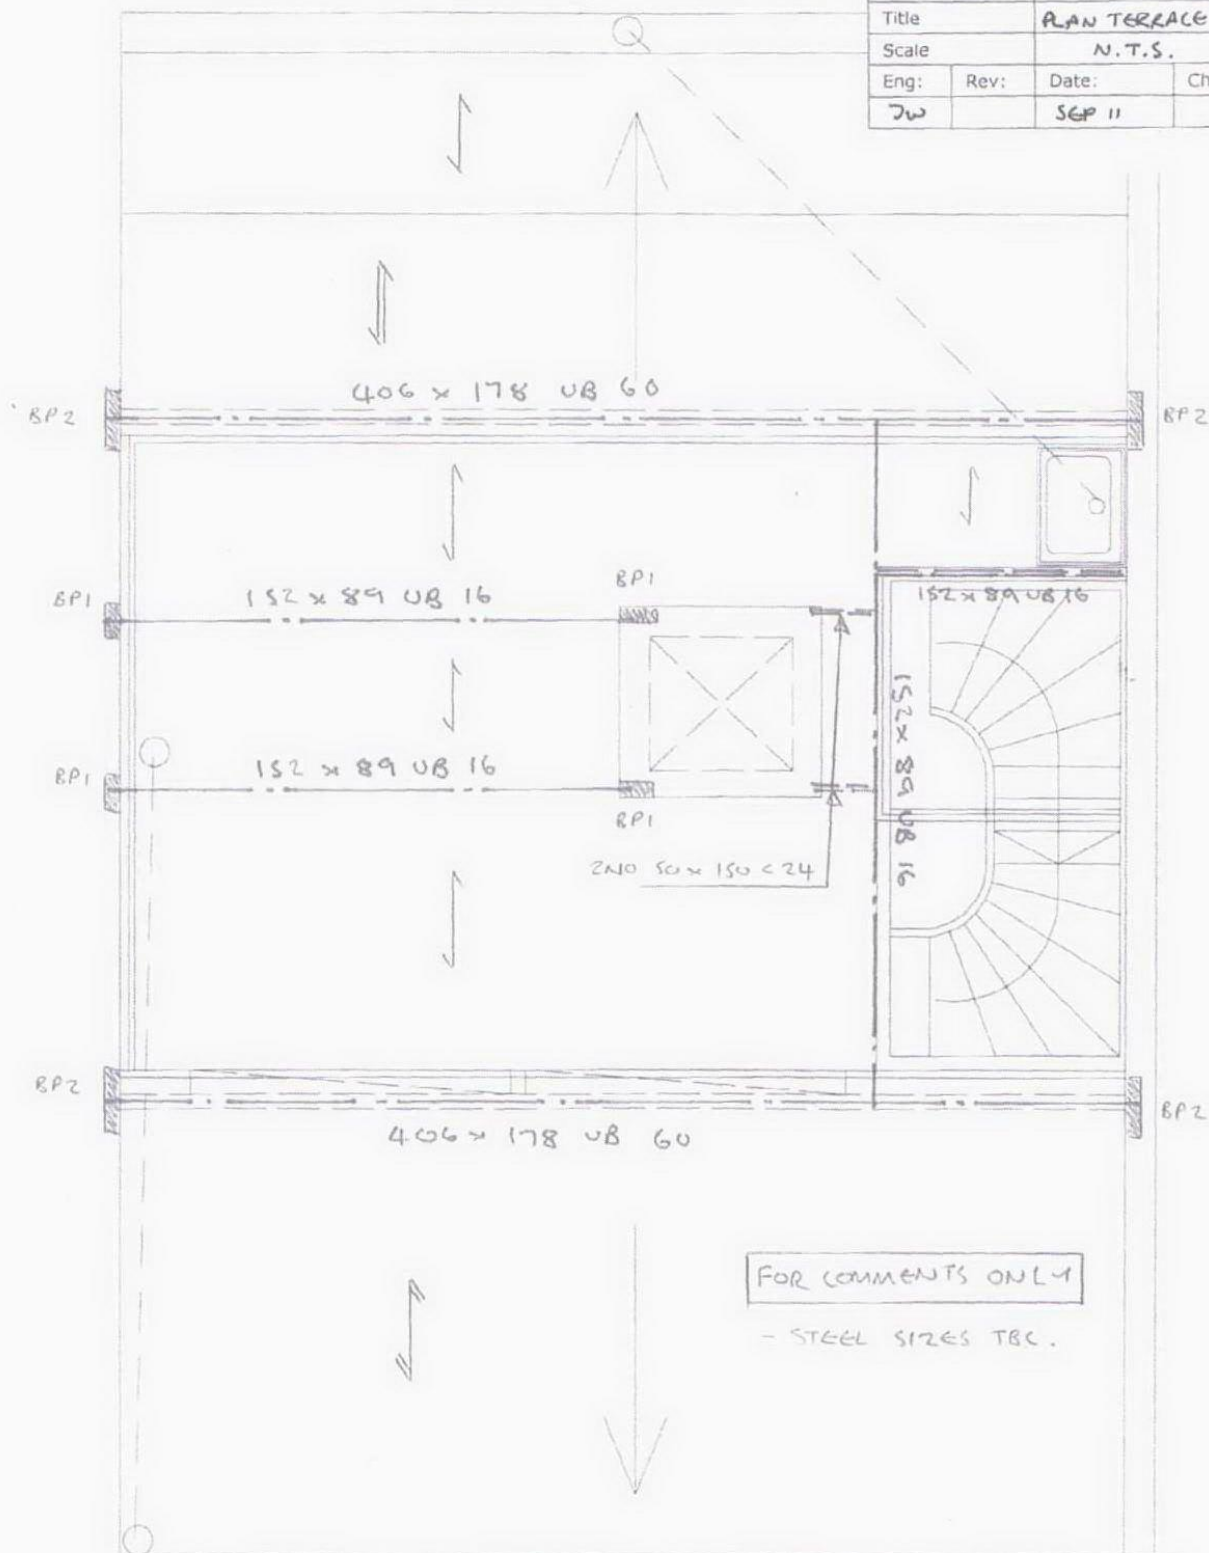

FOR COMMENTS ONLY

- STEEL SIZES TBC.

PROPOSED ROOF

- 50 x 150 C24 AT 400 ϕ WITH 15MM PLY OVER, GLUED & SCREWED AT 150MM ϕ
- 50 x 150 C24 AT 400 ϕ RAFTERS
- 50 x 100 C24 AT 400 ϕ RAFTERS
- BP1 & BP2 TBC.