
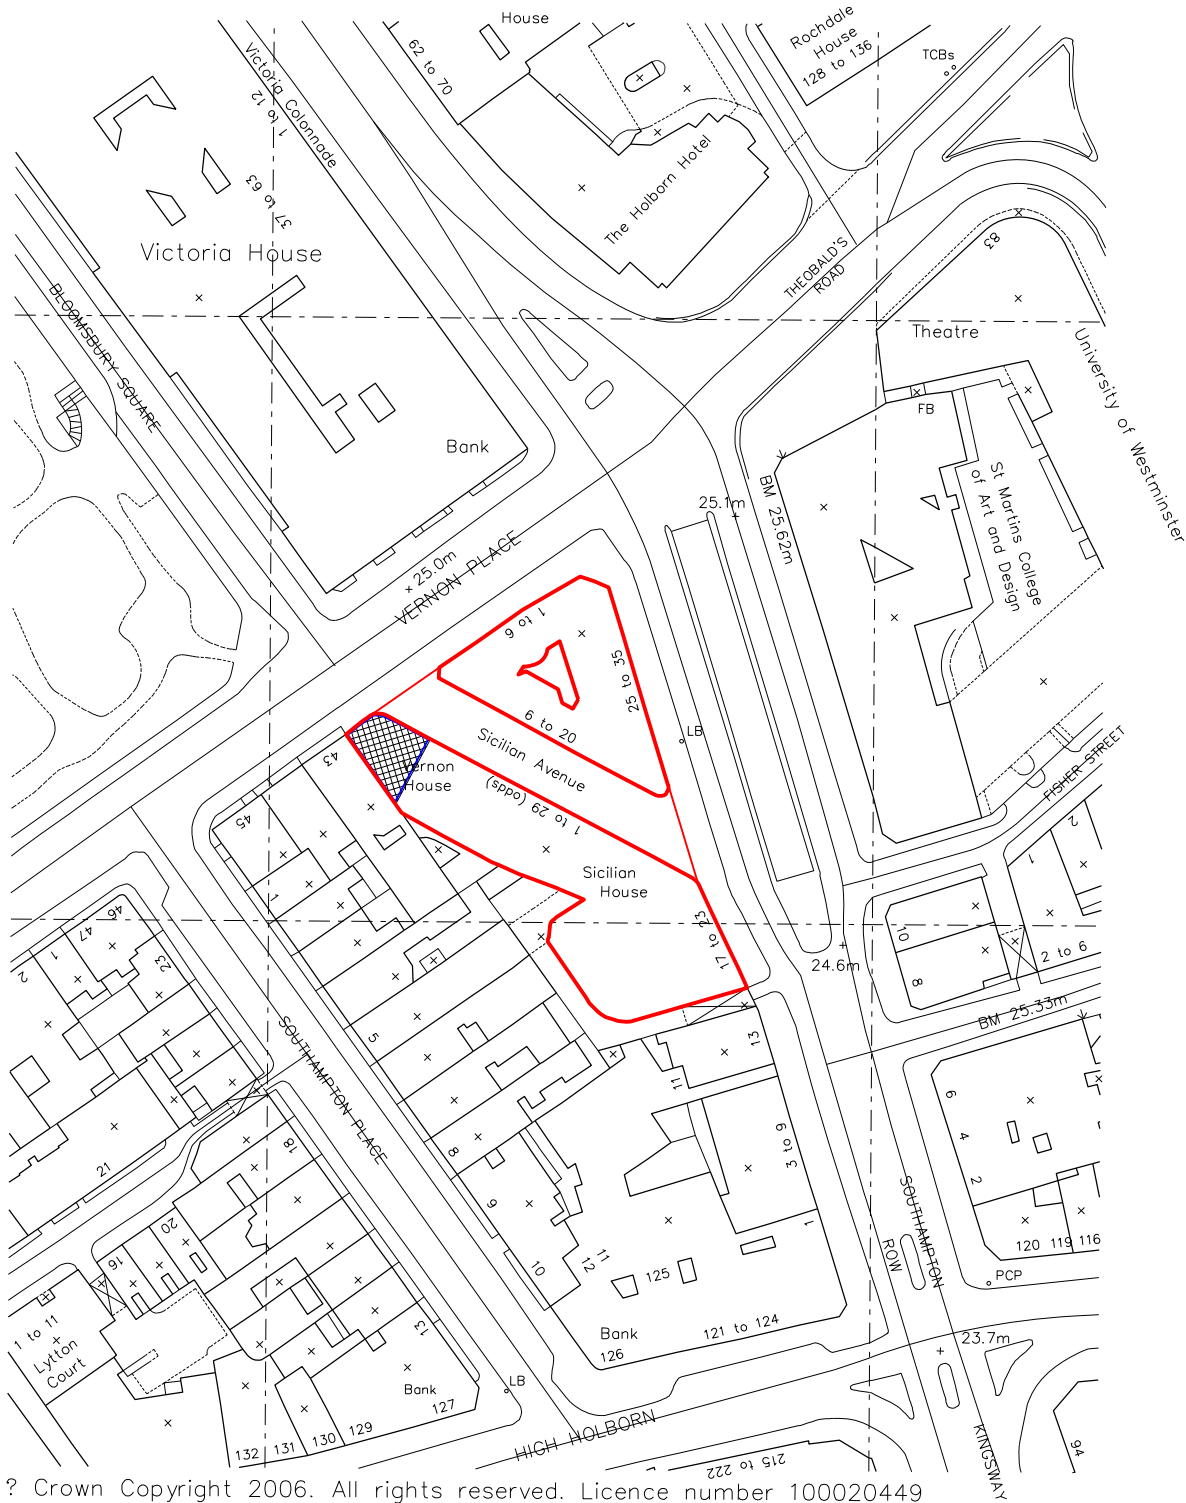


DO NOT SCALE THIS DRAWING

CONTRACTORS ARE TO CHECK ALL DIMENSIONS PRIOR TO COMMENCEMENT ON SITE AND NOTIFY THE ARCHITECT OF ANY ERRORS, OMISSIONS, OR DISCREPANCIES.

TATE & HINDLE DESIGN LIMITED RETAIN COPYRIGHT OF THIS DRAWING. IT MAY NOT BE COPIED, ALTERED OR REPRODUCED IN ANY WAY WITHOUT THEIR WRITTEN AUTHORITY.

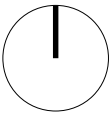

? Crown Copyright 2006. All rights reserved. Licence number 100020449

01	PLANNING PORTAL	14.04.11
00	FIRST ISSUE	22.12.10
rev	description	date checked

status

FOR PLANNING

client

HOLBORN LINKS

project

SICILIAN AVENUE

drawing

LOCATION PLAN  
UNITS 25-27-29  
SICILIAN AVENUE

scale	drawn	checked	date
1:1250@A3	OH	-	02-12-10

project no.	drg	revision
8900	(03)010	01

**TATE HINDLE**  
ARCHITECTURE + DESIGN

1 Lindsey Street, Smithfield, London EC1A 9HP T 020 7332 4850  
mail@tatehindle.co.uk www.tatehindle.co.uk F 020 7332 4888  
© Tate and Hindle Design Limited