


- NOTES:
- No dimension to be scaled from drawings.
 - All dimensions to be verified by the contractor before work is commenced.
 - The CA to be notified immediately of any discrepancies.
 - All shop drawings to be approved by the CA before work commences.
 - All details to be in accordance with the relevant British Standard; manufacturer's recommendations & specification.
 - This drawing is the property of Leandro Rotondi, architect (copyright reserved). This drawing is not to be copied, reproduced, retained or disclosed to any unauthorised person either wholly or in part without the specific consent in writing of Leandro Rotondi, architect
 - These drawings are approximate (pending a full laser survey).

Application Profile

----- Party Wall

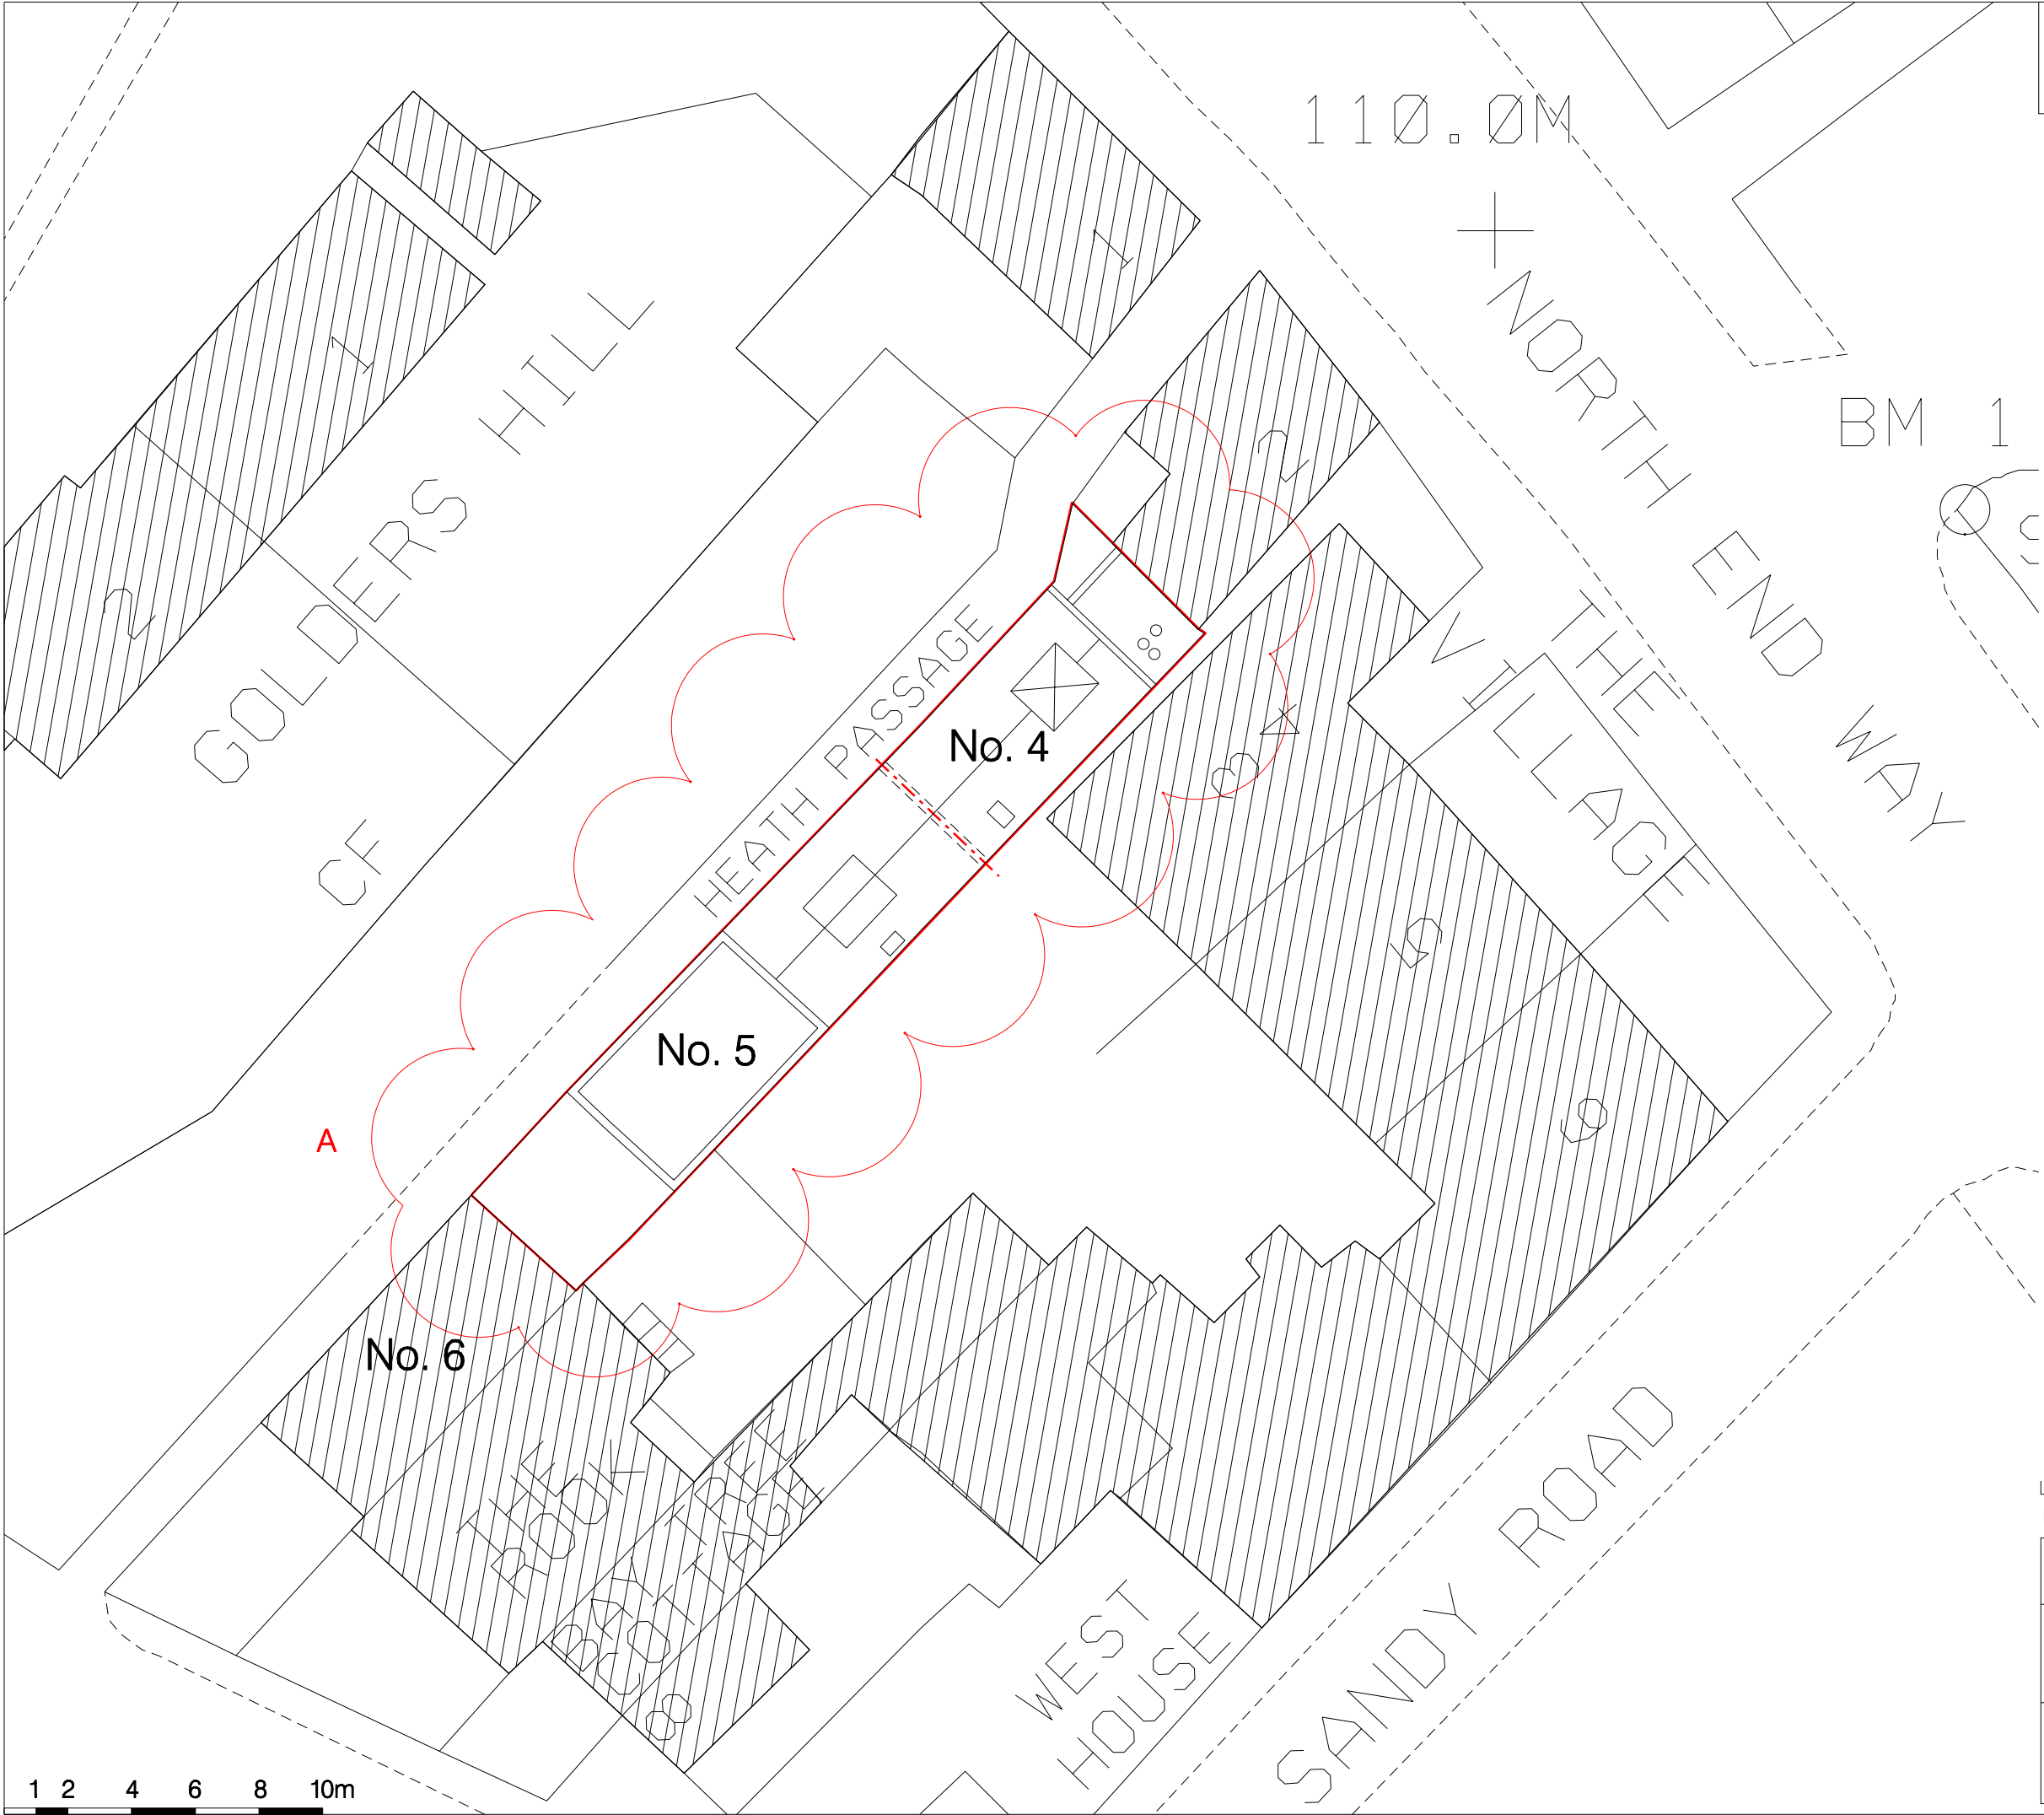

A 18.10.11 APPLICATION PROFILE ADJUSTED
/ 15.05.11 ISSUED FOR PLANNING

REV	DATE	DESCRIPTION
-----	------	-------------

FOR PLANNING APPROVAL PURPOSES ONLY

JOB NO	No.4 & 5 HEATH PASSAGE, NW3		CHECK DRAWN	JOB NO	272			
	TITLE	PLAN: SITE LOCATION			DATE	15.05.11	DWG	002
© LEANDRO ROTONDI ARCHITECTS LTD						REV	A	
30 The Ridgeway, Radlett, Herts, WD7 8PS								
t: +44 (0)7973 194402 e: leandro.rotondi@btinternet.com								
CONTRACTOR TO CHECK ALL DIMENSIONS ON SITE DO NOT SCALE						DATE	18.10.11	