

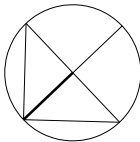
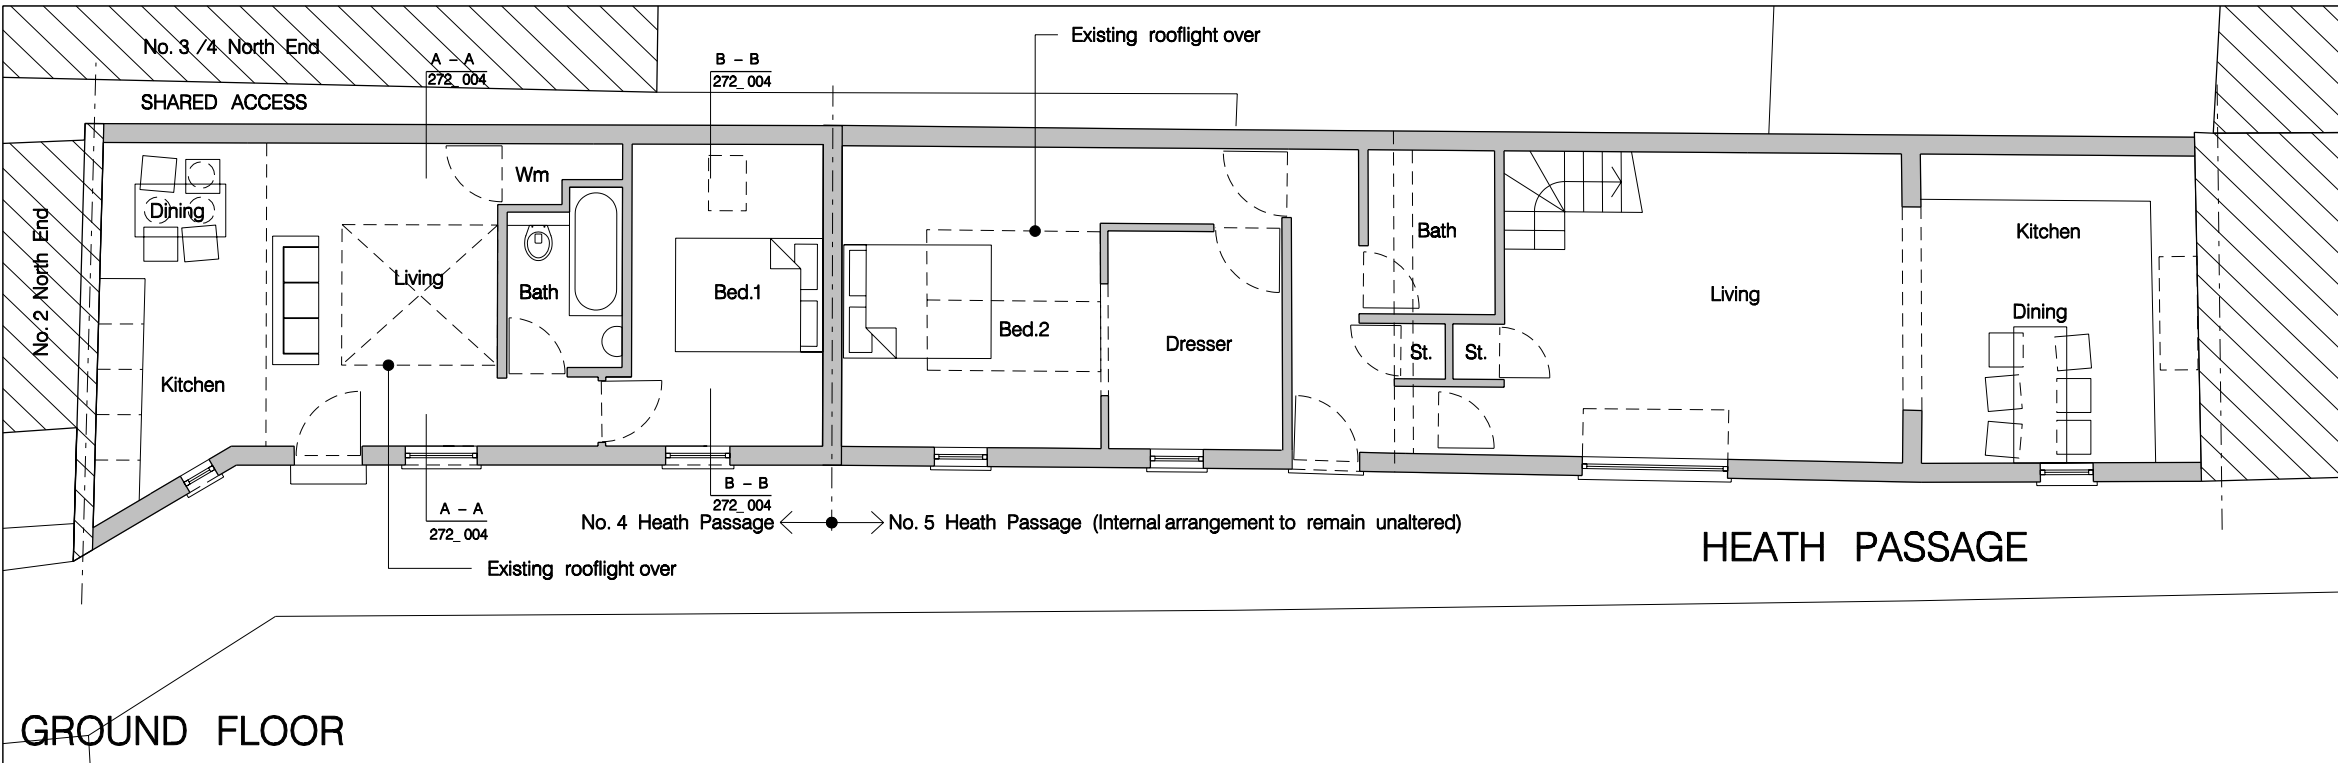


- NOTES:
- No dimension to be scaled from drawings.
  - All dimensions to be verified by the contractor before work is commenced.
  - The CA to be notified immediately of any discrepancies.
  - All shop drawings to be approved by the CA before work commences.
  - All details to be in accordance with the relevant British Standard; manufacturer's recommendations & specification.
  - This drawing is the property of Leandro Rotondi, architect (copyright reserved). This drawing is not to be copied, reproduced, retained or disclosed to any unauthorised person either wholly or in part without the specific consent in writing of Leandro Rotondi, architect
  - These drawings are approximate (pending a full laser survey).

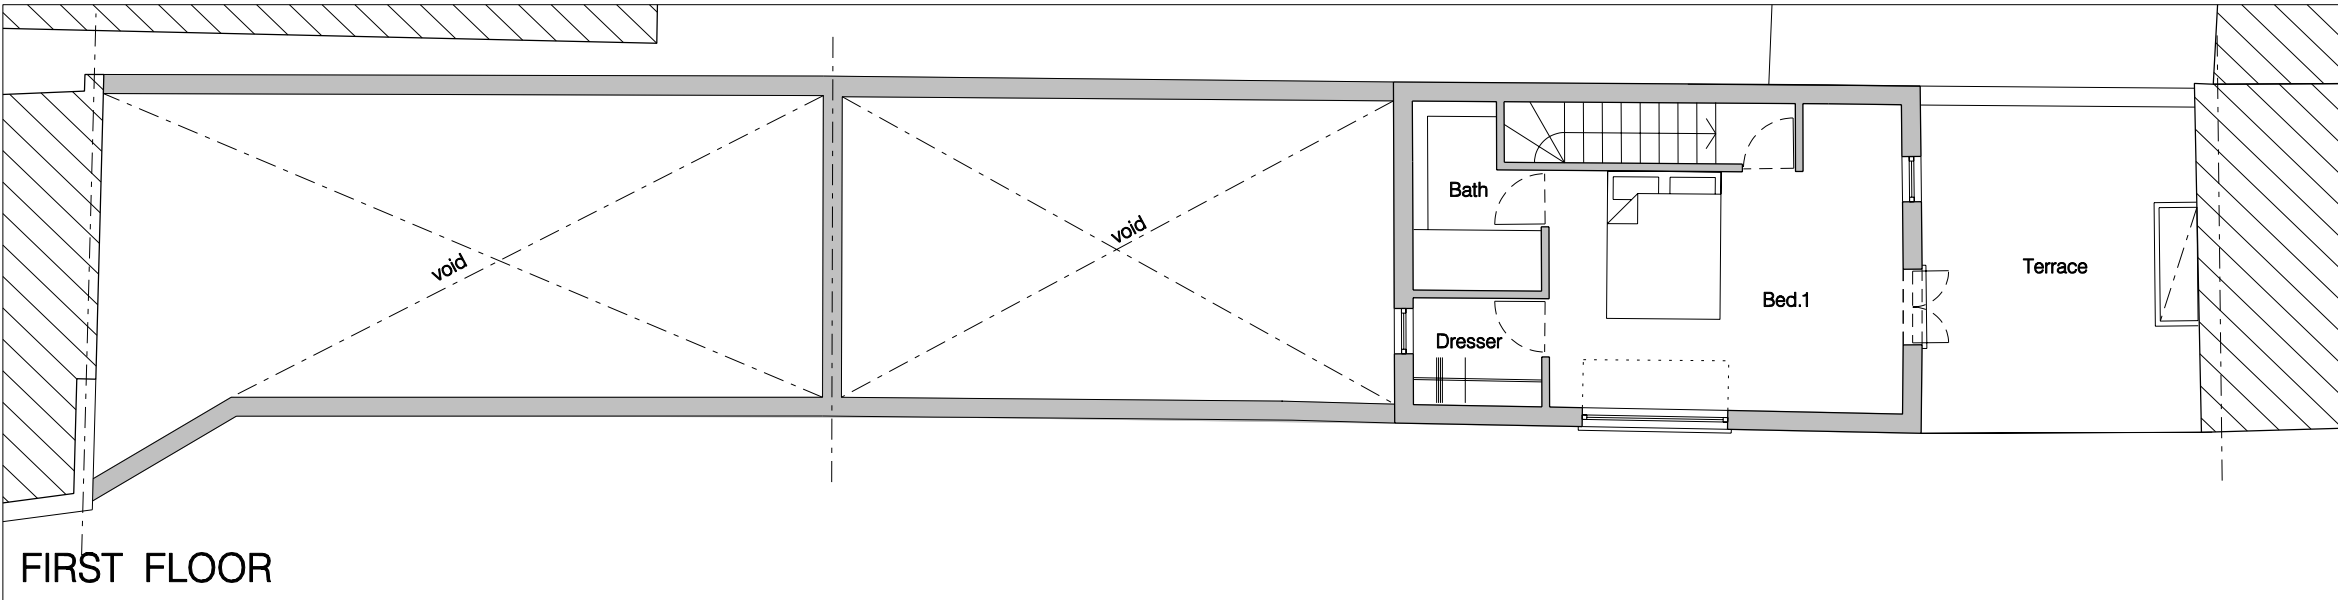

A	18.10.11	DRAWING AMENDED
/	15.05.11	ISSUED FOR PLANNING
REV	DATE	DESCRIPTION

No. 4 & 5 HEATH PASSAGE, NW3		DRAWN		JOB NO	
PLANS: AS EXISTING		CHECK		272	
		DATE 15.05.11		DWG	
		SCALE 1:100@A3 1:50@A1		003	
		© LEANDRO ROTONDI ARCHITECTS LTD		REV	
30 The Ridgeway, Radlett, Herts, WD7 8PS		DATE		A	
t: +44 (0)7973 194402 e: leandro.rotondi@btinternet.com		DATE		18.10.11	
CONTRACTOR TO CHECK ALL DIMENSIONS ON SITE DO NOT SCALE					

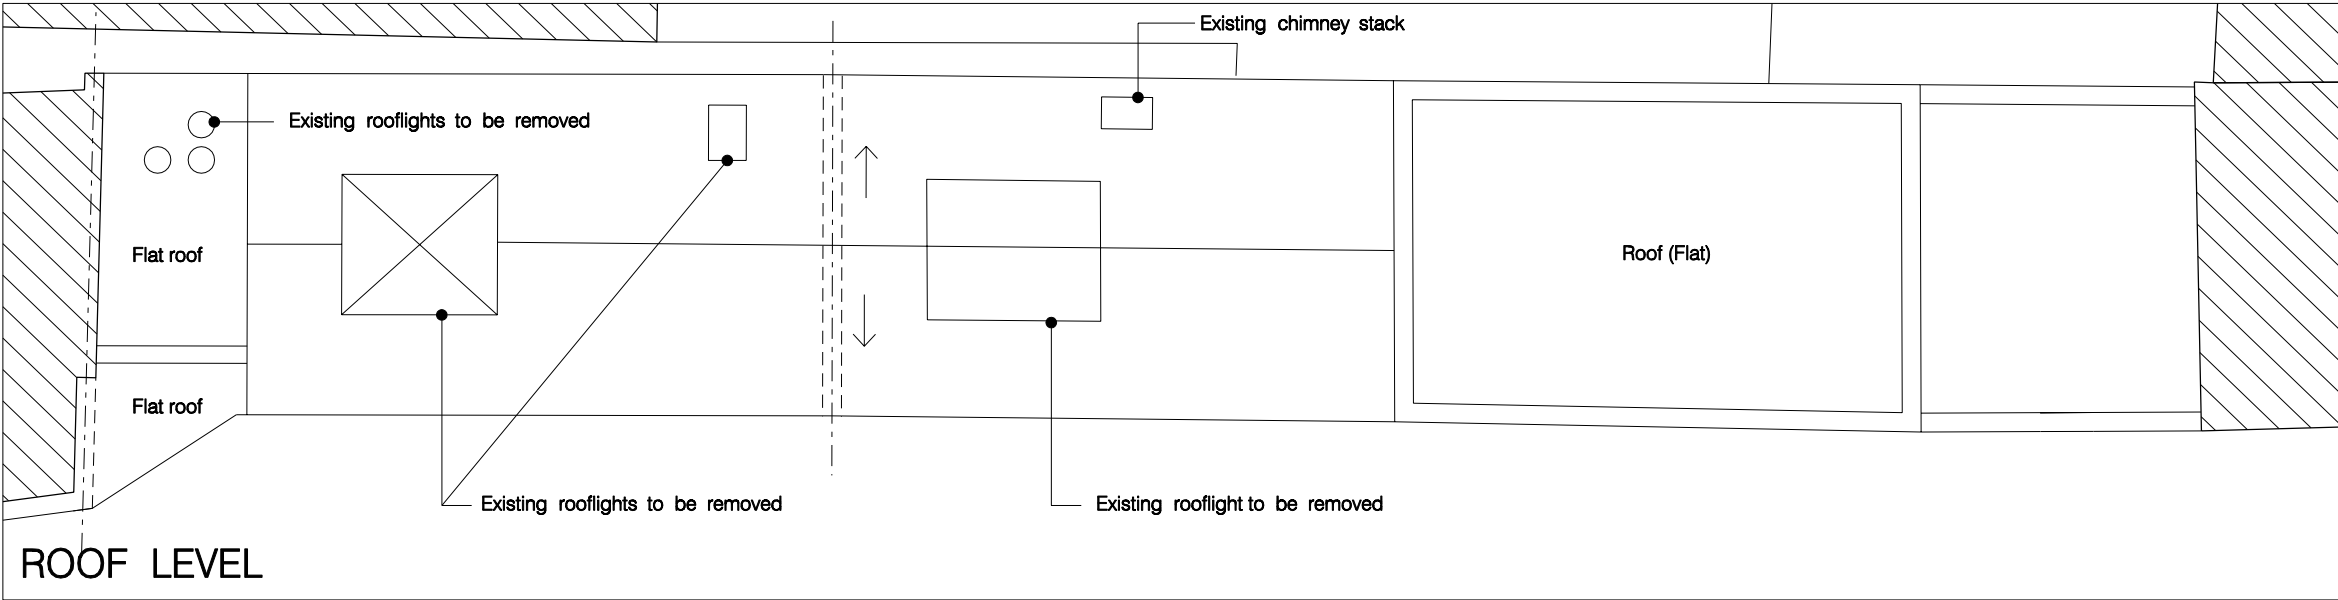