




- NOTES:
1. No dimension to be scaled from drawings.
 2. All dimensions to be verified by the contractor before work is commenced.
 3. The CA to be notified immediately of any discrepancies.
 4. All shop drawings to be approved by the CA before work commences.
 5. All details to be in accordance with the relevant British Standard; manufacturer's recommendations & specification.
 6. This drawing is the property of Leandro Rotondi, architect (copyright reserved). This drawing is not to be copied, reproduced, retained or disclosed to any unauthorised person either wholly or in part without the specific consent in writing of Leandro Rotondi, architect
 7. These drawings are approximate (pending a full laser survey).

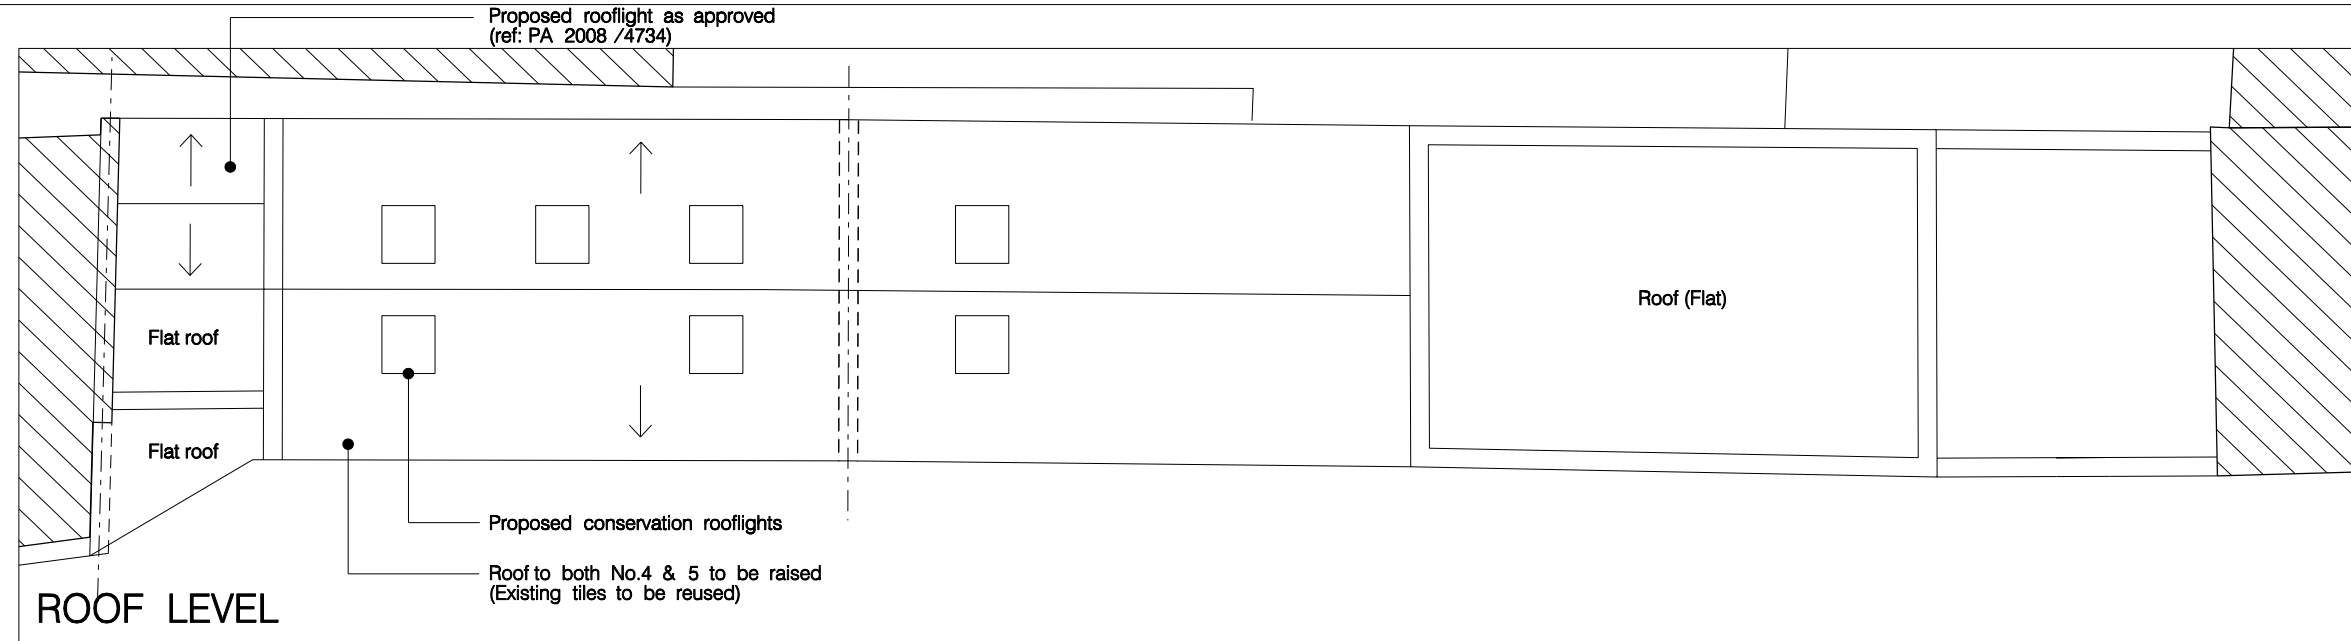



ROOF LEVEL

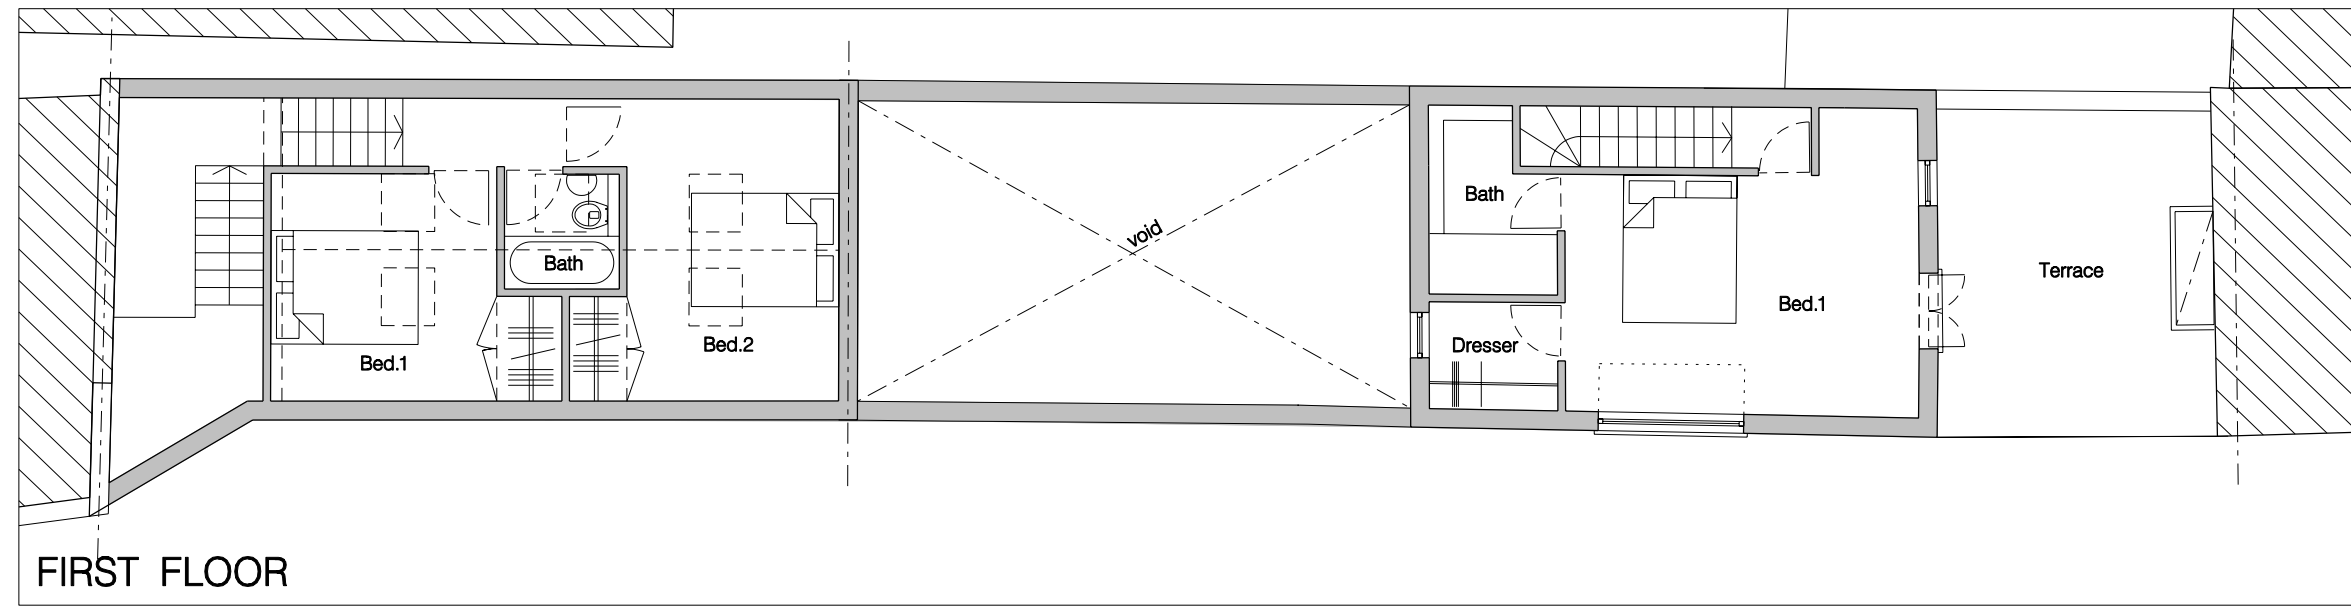

FIRST FLOOR

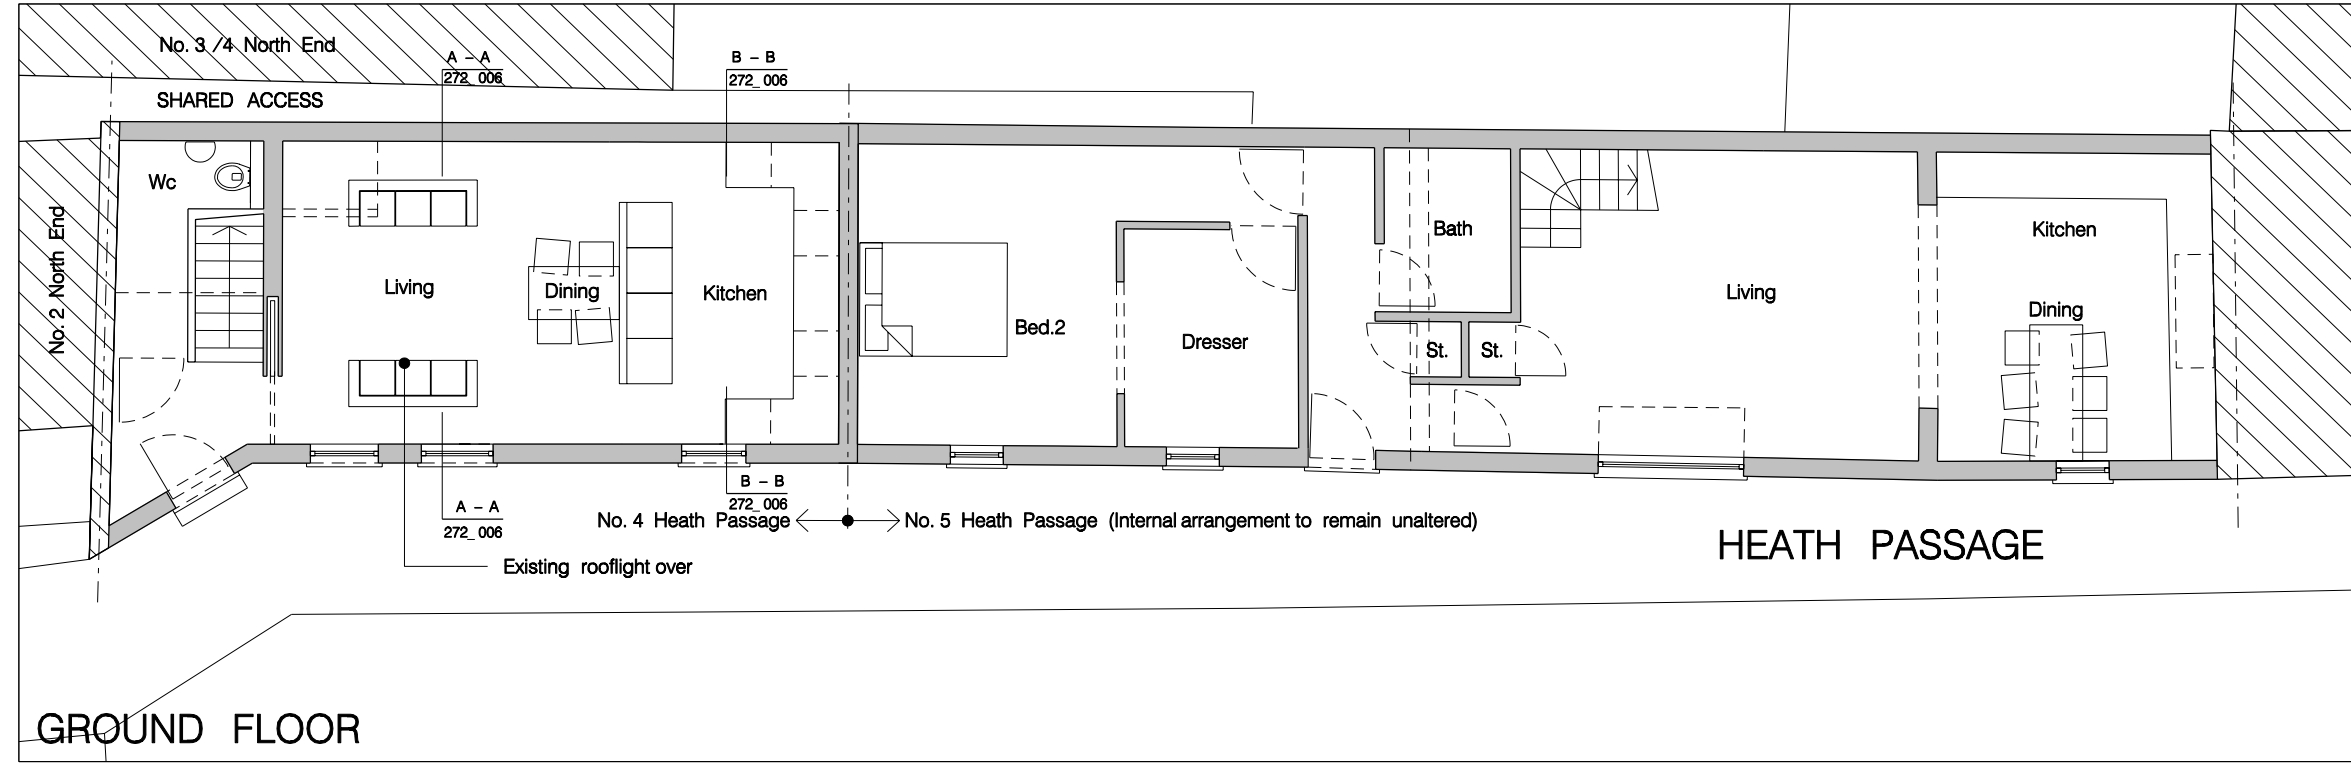

GROUND FLOOR

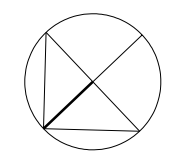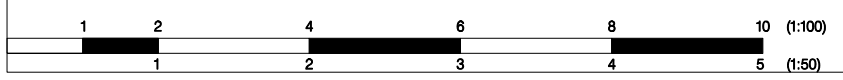

REV	DATE	DESCRIPTION
A	18.10.11	DRAWING AMENDED
/	15.05.11	ISSUED FOR PLANNING

JOB	No. 4 & 5 HEATH PASSAGE, NW3		JOB NO	272	
	TITLE	PLANS:		DATE	15.05.11
		AS PROPOSED			SCALE
© LEANDRO ROTONDI ARCHITECTS LTD				REV	
30 The Ridgeway, Radlett, Herts, WD7 8PS t: +44 (0)7973 194402 e: leandro.rotondi@btinternet.com				A	
CONTRACTOR TO CHECK ALL DIMENSIONS ON SITE DO NOT SCALE				DATE	
				18.10.11	