



Proposed

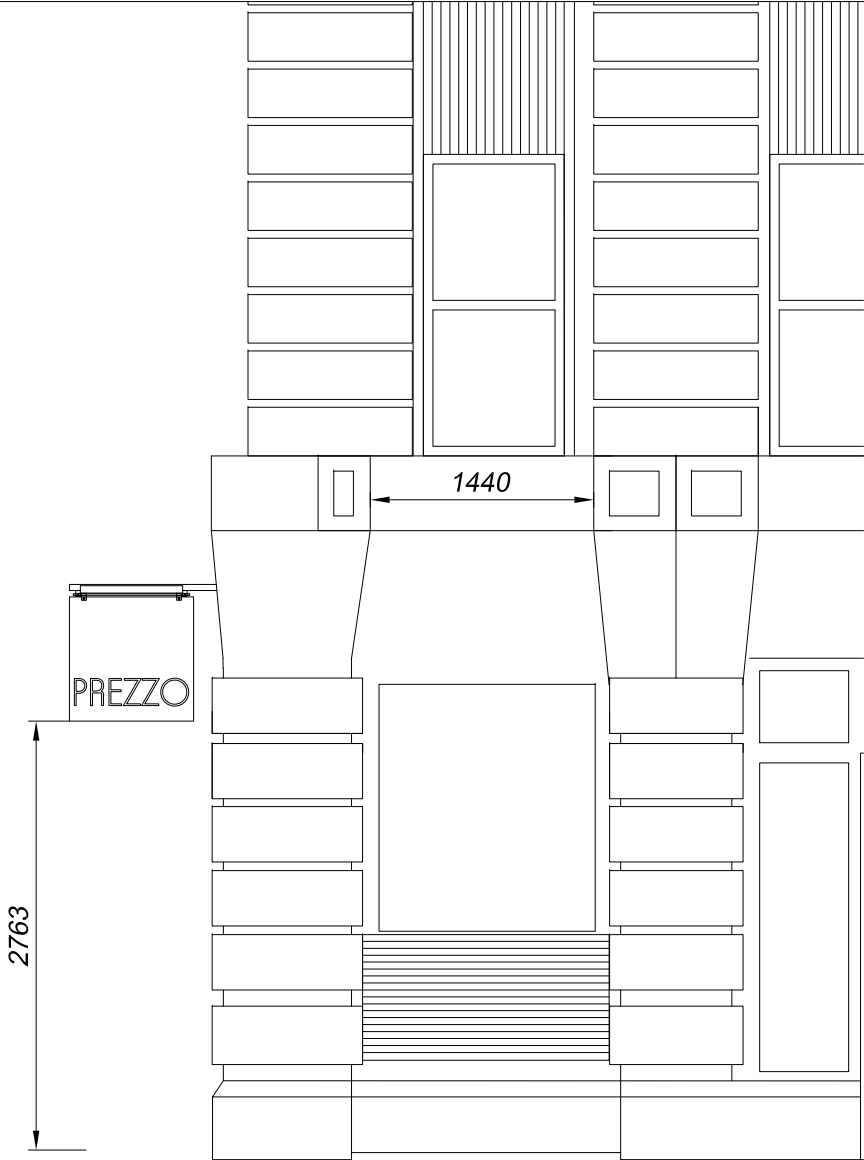


Museum Street elevation
Scale 1:50

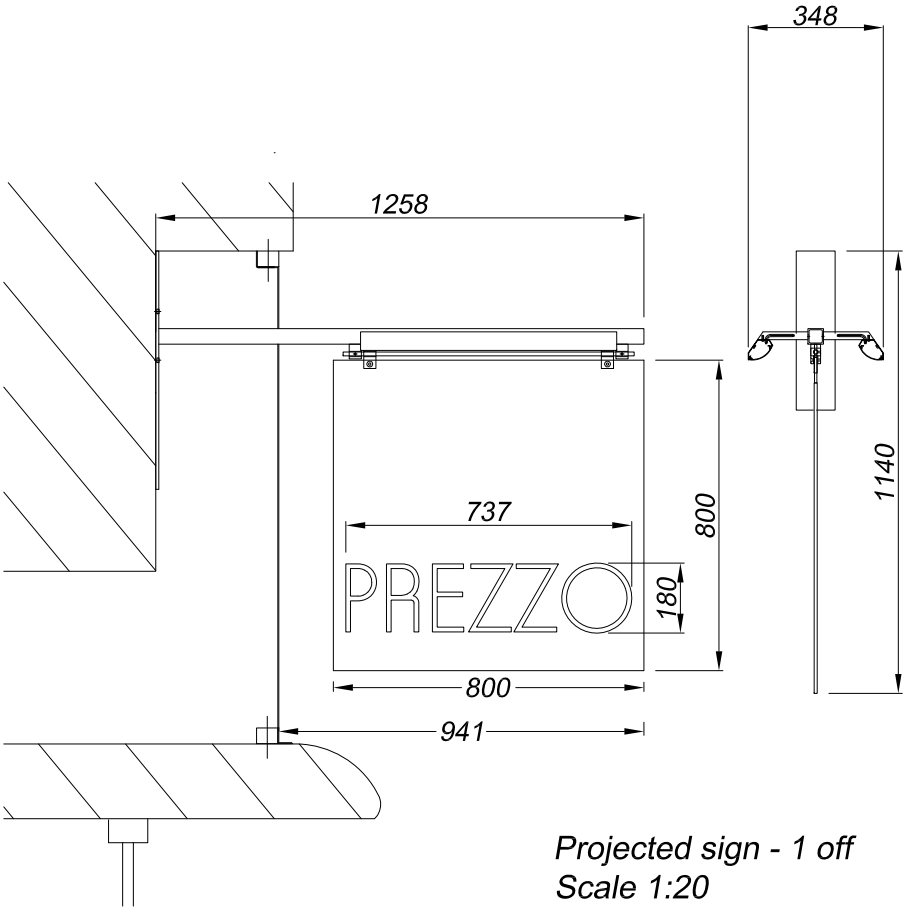

Projected sign - 1 off
Scale 1:20
Metal sign panel, all finished black satin.
Mirror polished stainless steel flat cut letters with
applied white vinyl to faces, bonded to panel.
Mild steel bracket finished eggshell black fitted
through fascia tray and fixed with two black
lighting troughs fitted with white LEDs.

A Fascia spec altered

06/07/11

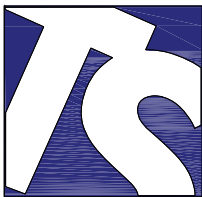

Technical Signs
Floor 1 - Unit 3
Hille Business Centre
132 St Albans Road
Watford, Herts, WD2 4AE
Tel: 01923 811999
Fax: 01923 811998
E-mail: info@technicalsigns.co.uk

Client Prezzo

Address/Job details
30-34 New Oxford Street
London
WC1 1AP

Proposed Signs

Job No

Drawn by
DN

Date
13th May 2011

Scale
As specified (A3)

Drawing No
284248-5

Rev
A