


21

19

18

Lawn Road

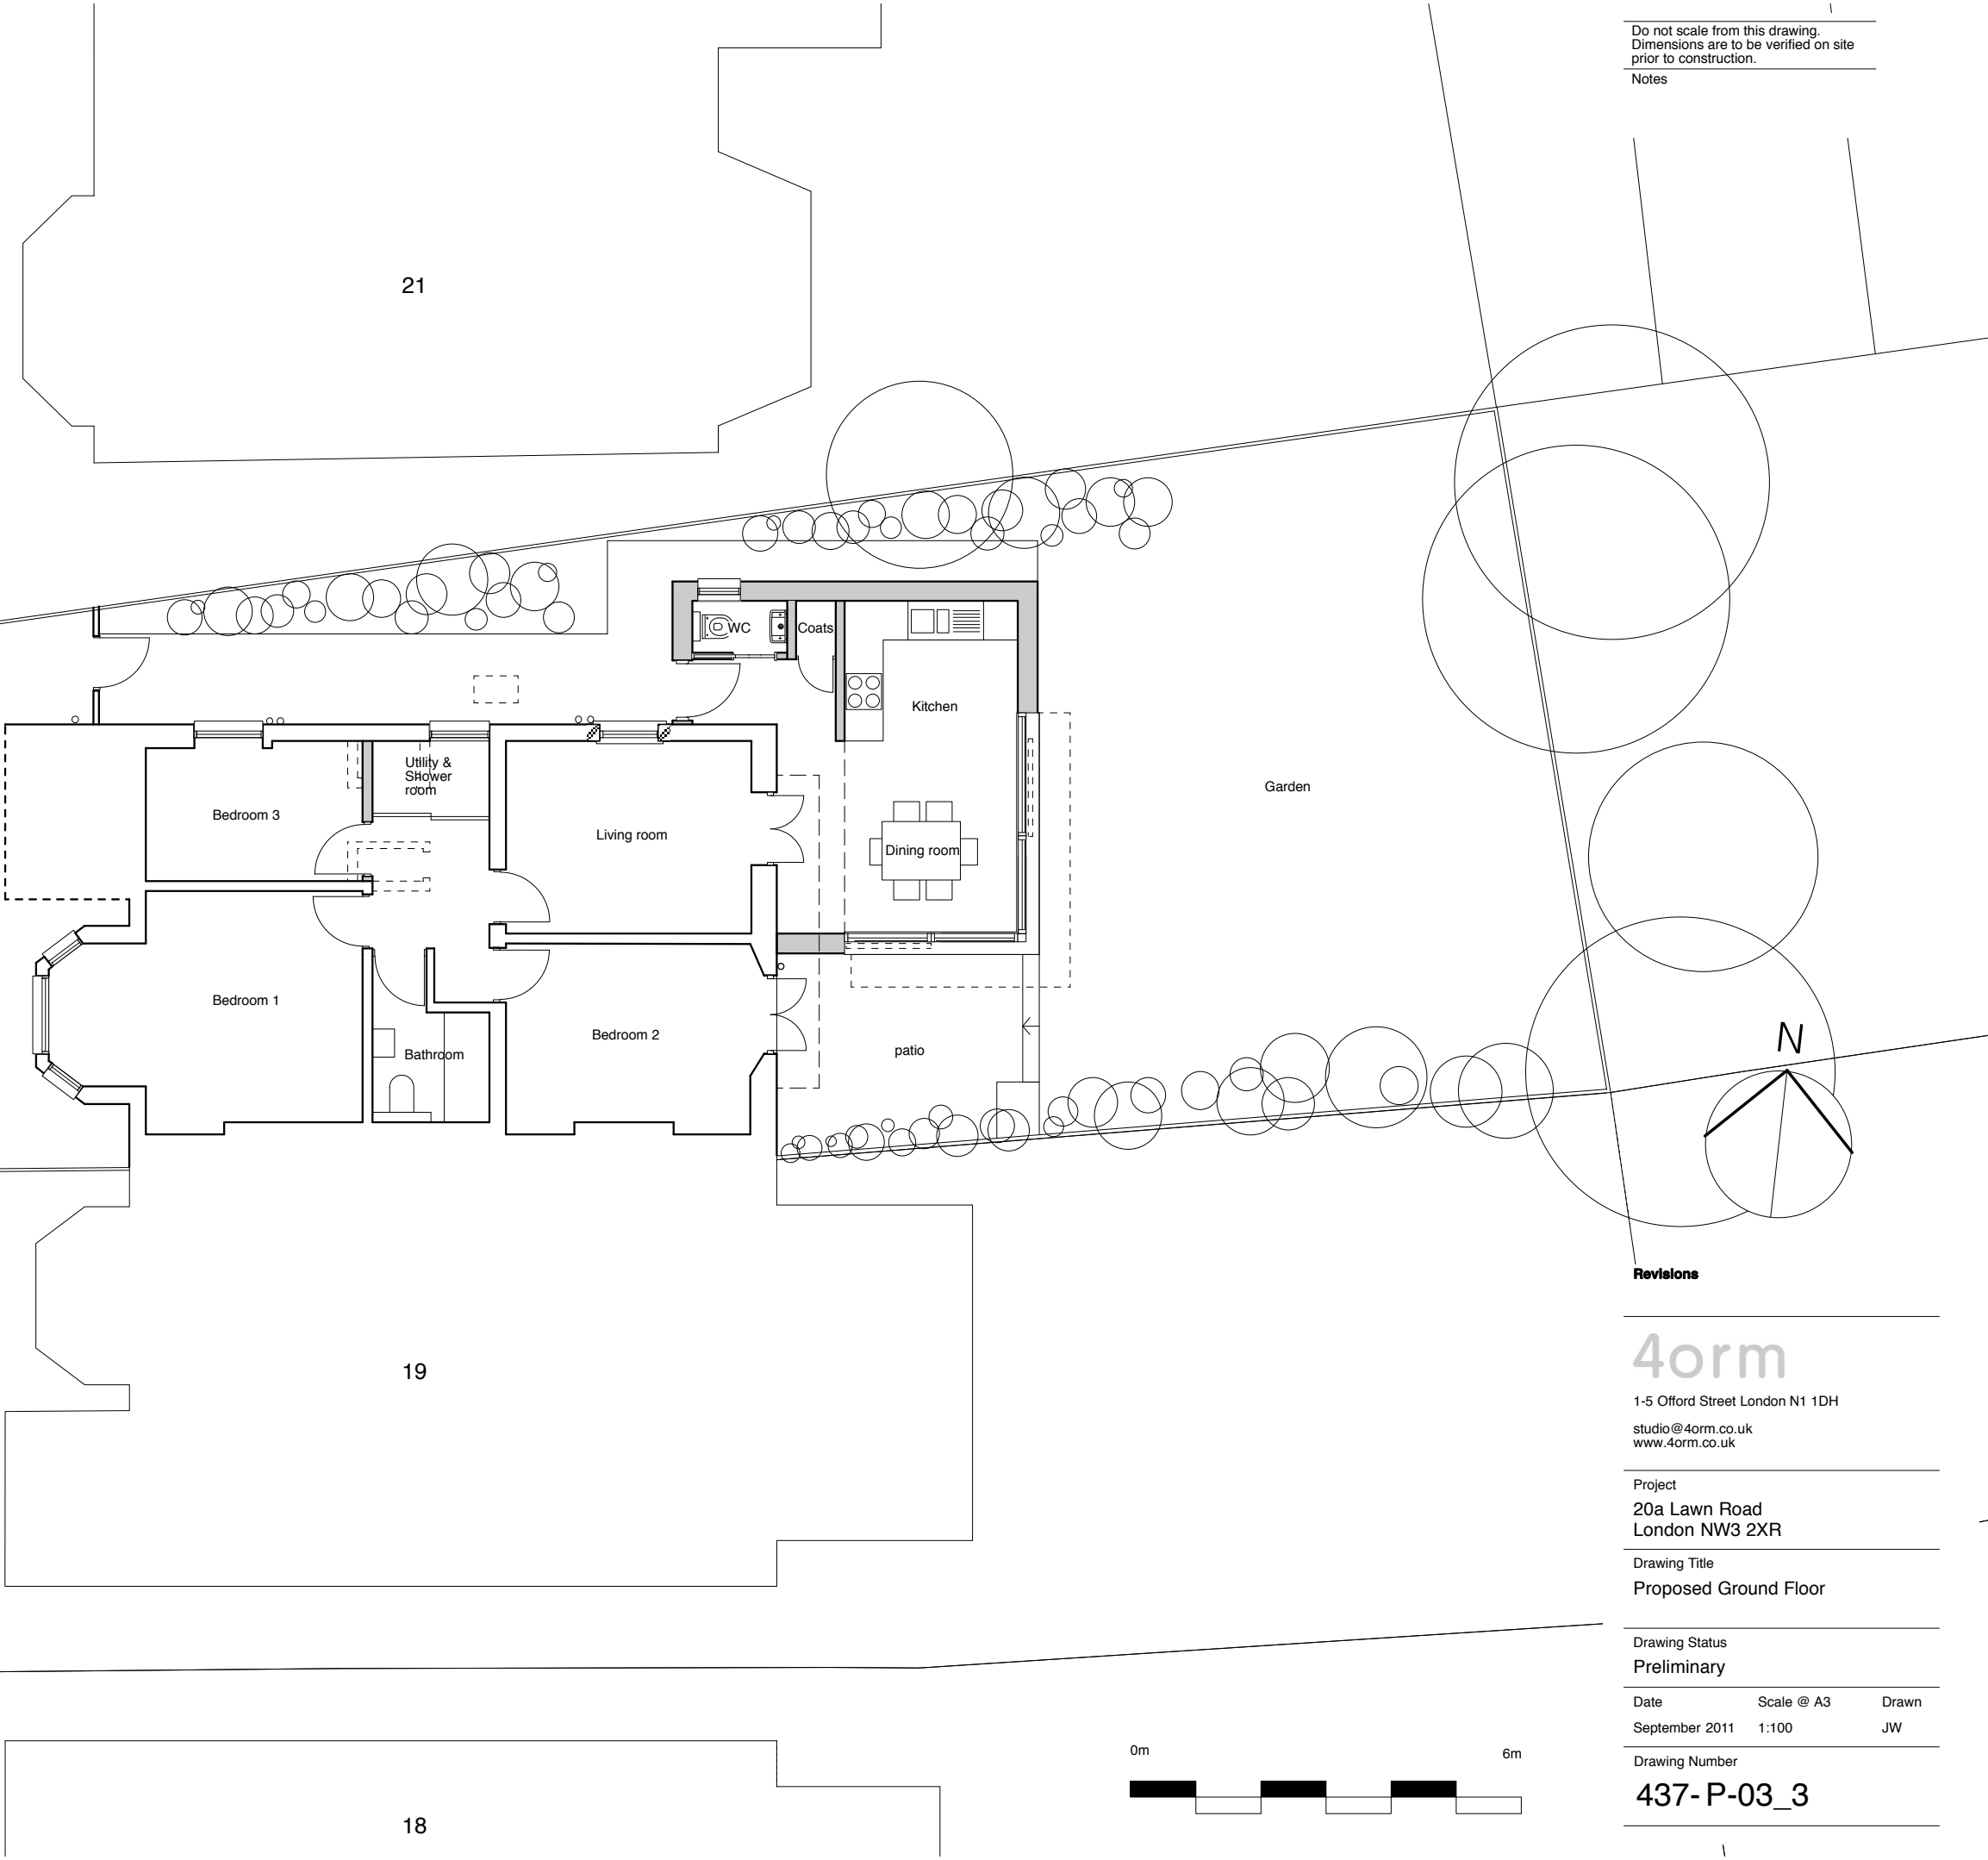

Revisions

4orm

1-5 Offord Street London N1 1DH  
studio@4orm.co.uk  
www.4orm.co.uk

Project  
20a Lawn Road  
London NW3 2XR

Drawing Title  
Proposed Ground Floor

Drawing Status  
Preliminary

Date	Scale @ A3	Drawn
September 2011	1:100	JW

Drawing Number  
437-P-03\_3