


Site Location Plan

Scale - 1:1250 @A3

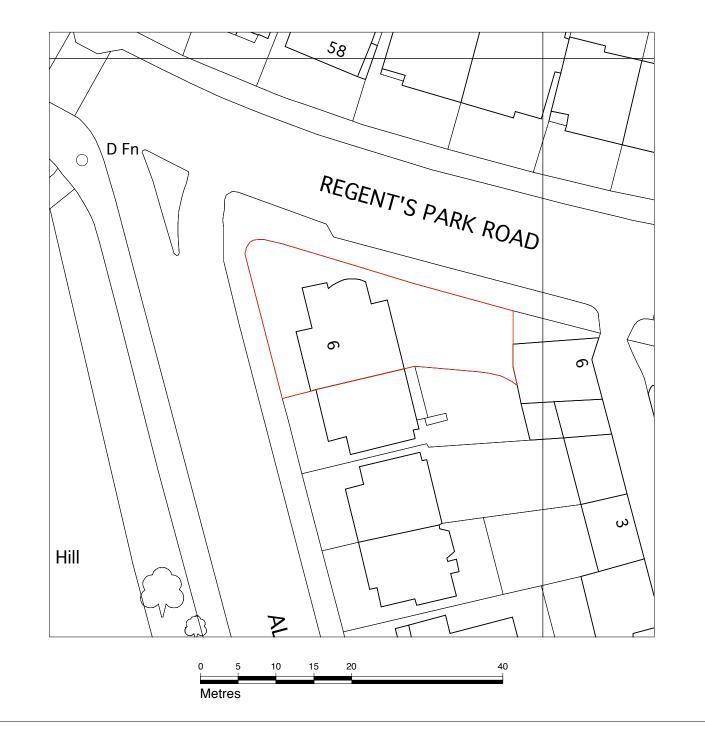

DO **NOT** SCALE FROM THE DRAWING. ALL DIMENSIONS ARE IN MM AND INDICATIVE ONLY. © MRJ RUNDELL & ASSOCIATES LTD.



Key

MRJ RUNDELL &
ASSOCIATES LTD
Architecture & Design Services
The Courtyard - Unit 2a
44 Gloucester Avenue
London NW1 8JD
Tel. 020 7483 8360
Fax. 020 7483 8361
www.rundellassociates.com
office@rundellassociates.com

Client STW Structural Engineer

Services Engineer

Quantity Surveyor

Project 2807 Albert Terrace

6 Albert Terrace Location Plan

Date 14/10/11 Revision Scale 1:1250 & 1:500 @ A3

Job No. 2807 Drawing No.

150 Drawn by DKB

Site Location Plan Scale - 1:500 @A3