



Existing Side Elevation

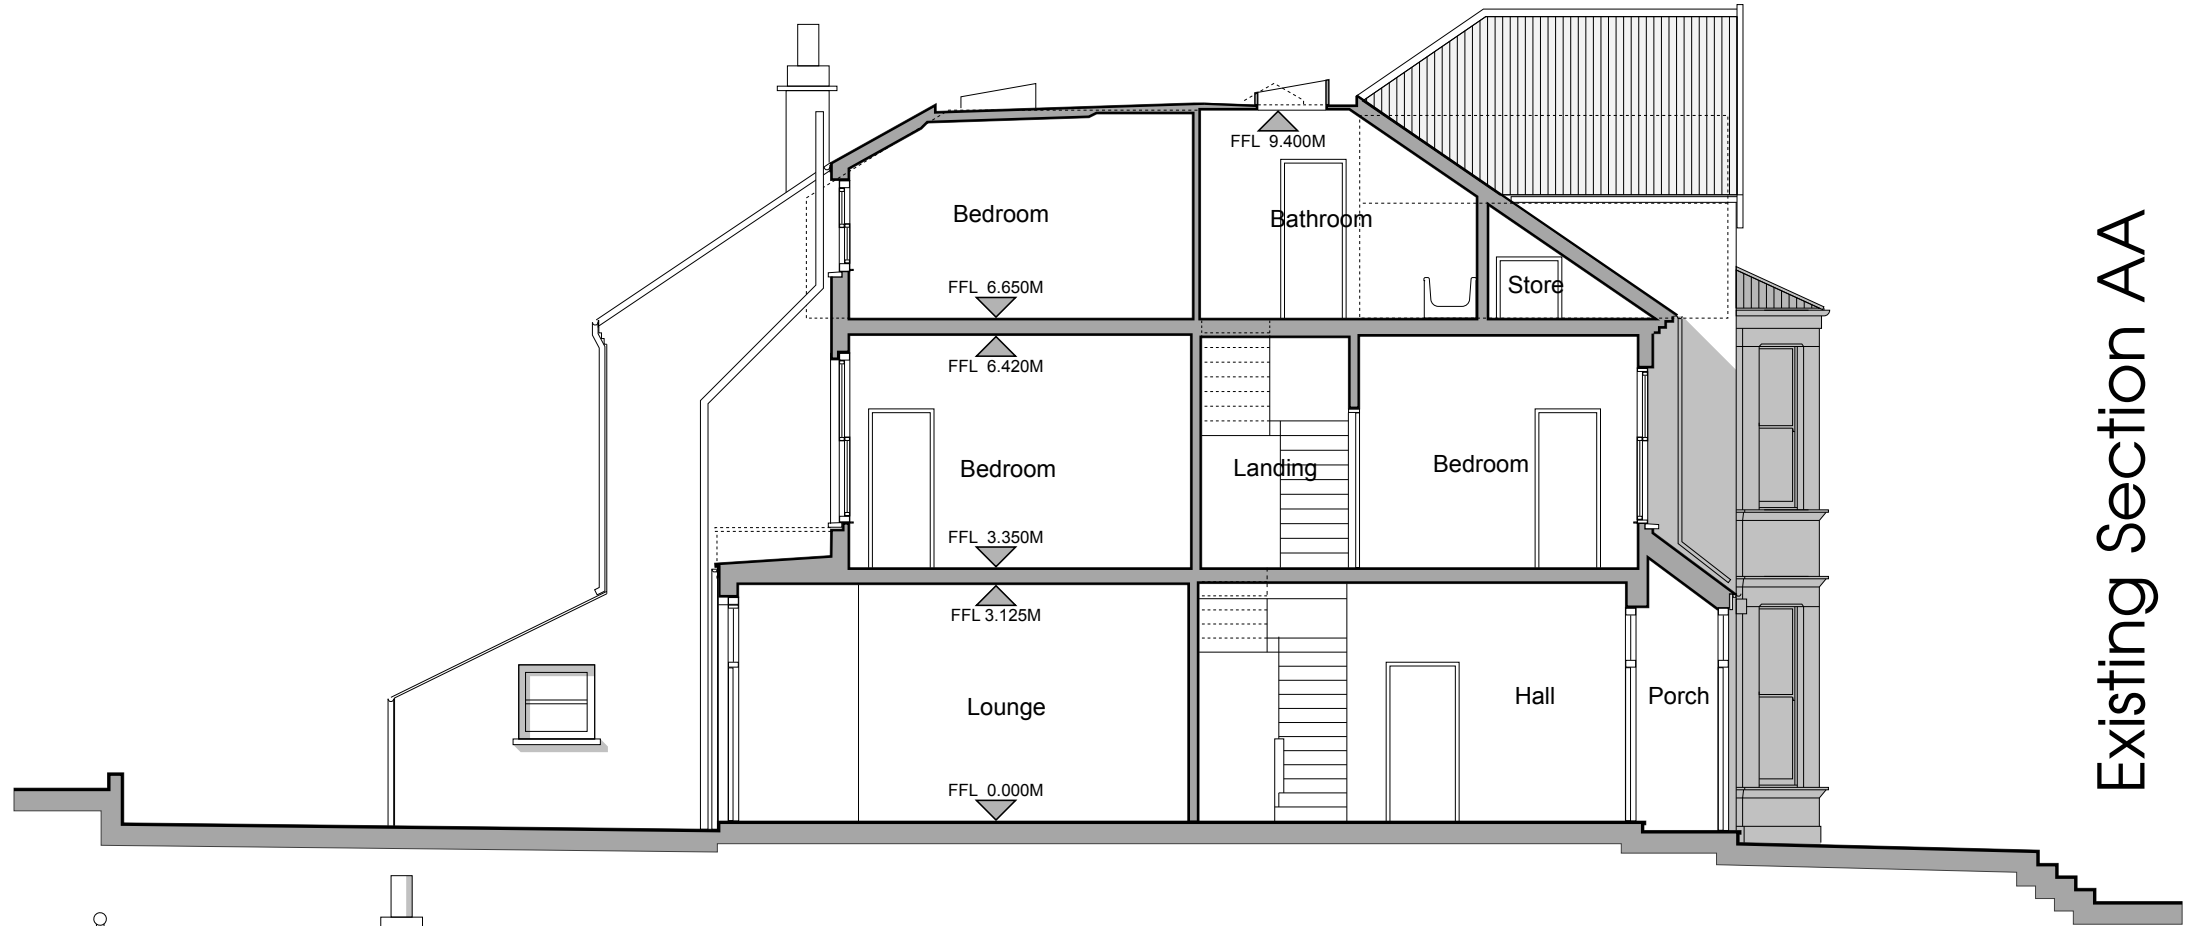

Existing Section AA

9 Minster Road

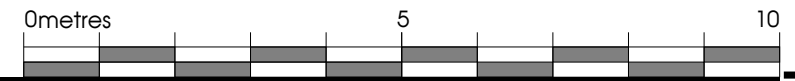

Project

9 Minster Road NW2 3SD

Title

Existing Elevation & Section

Scale  
1:100 (@A3)

Date  
October 2010

Drawn  
JR

Project No.  
9.10/1

Drawing No.  
TP04

Revision  
A



**Jeff Radwell Associates**

3 The Square  
Richmond upon Thames  
Surrey TW9 1DY  
T 020 8332 0111  
E info@jeffradwell.co.uk  
W www.jeffradwell.co.uk