



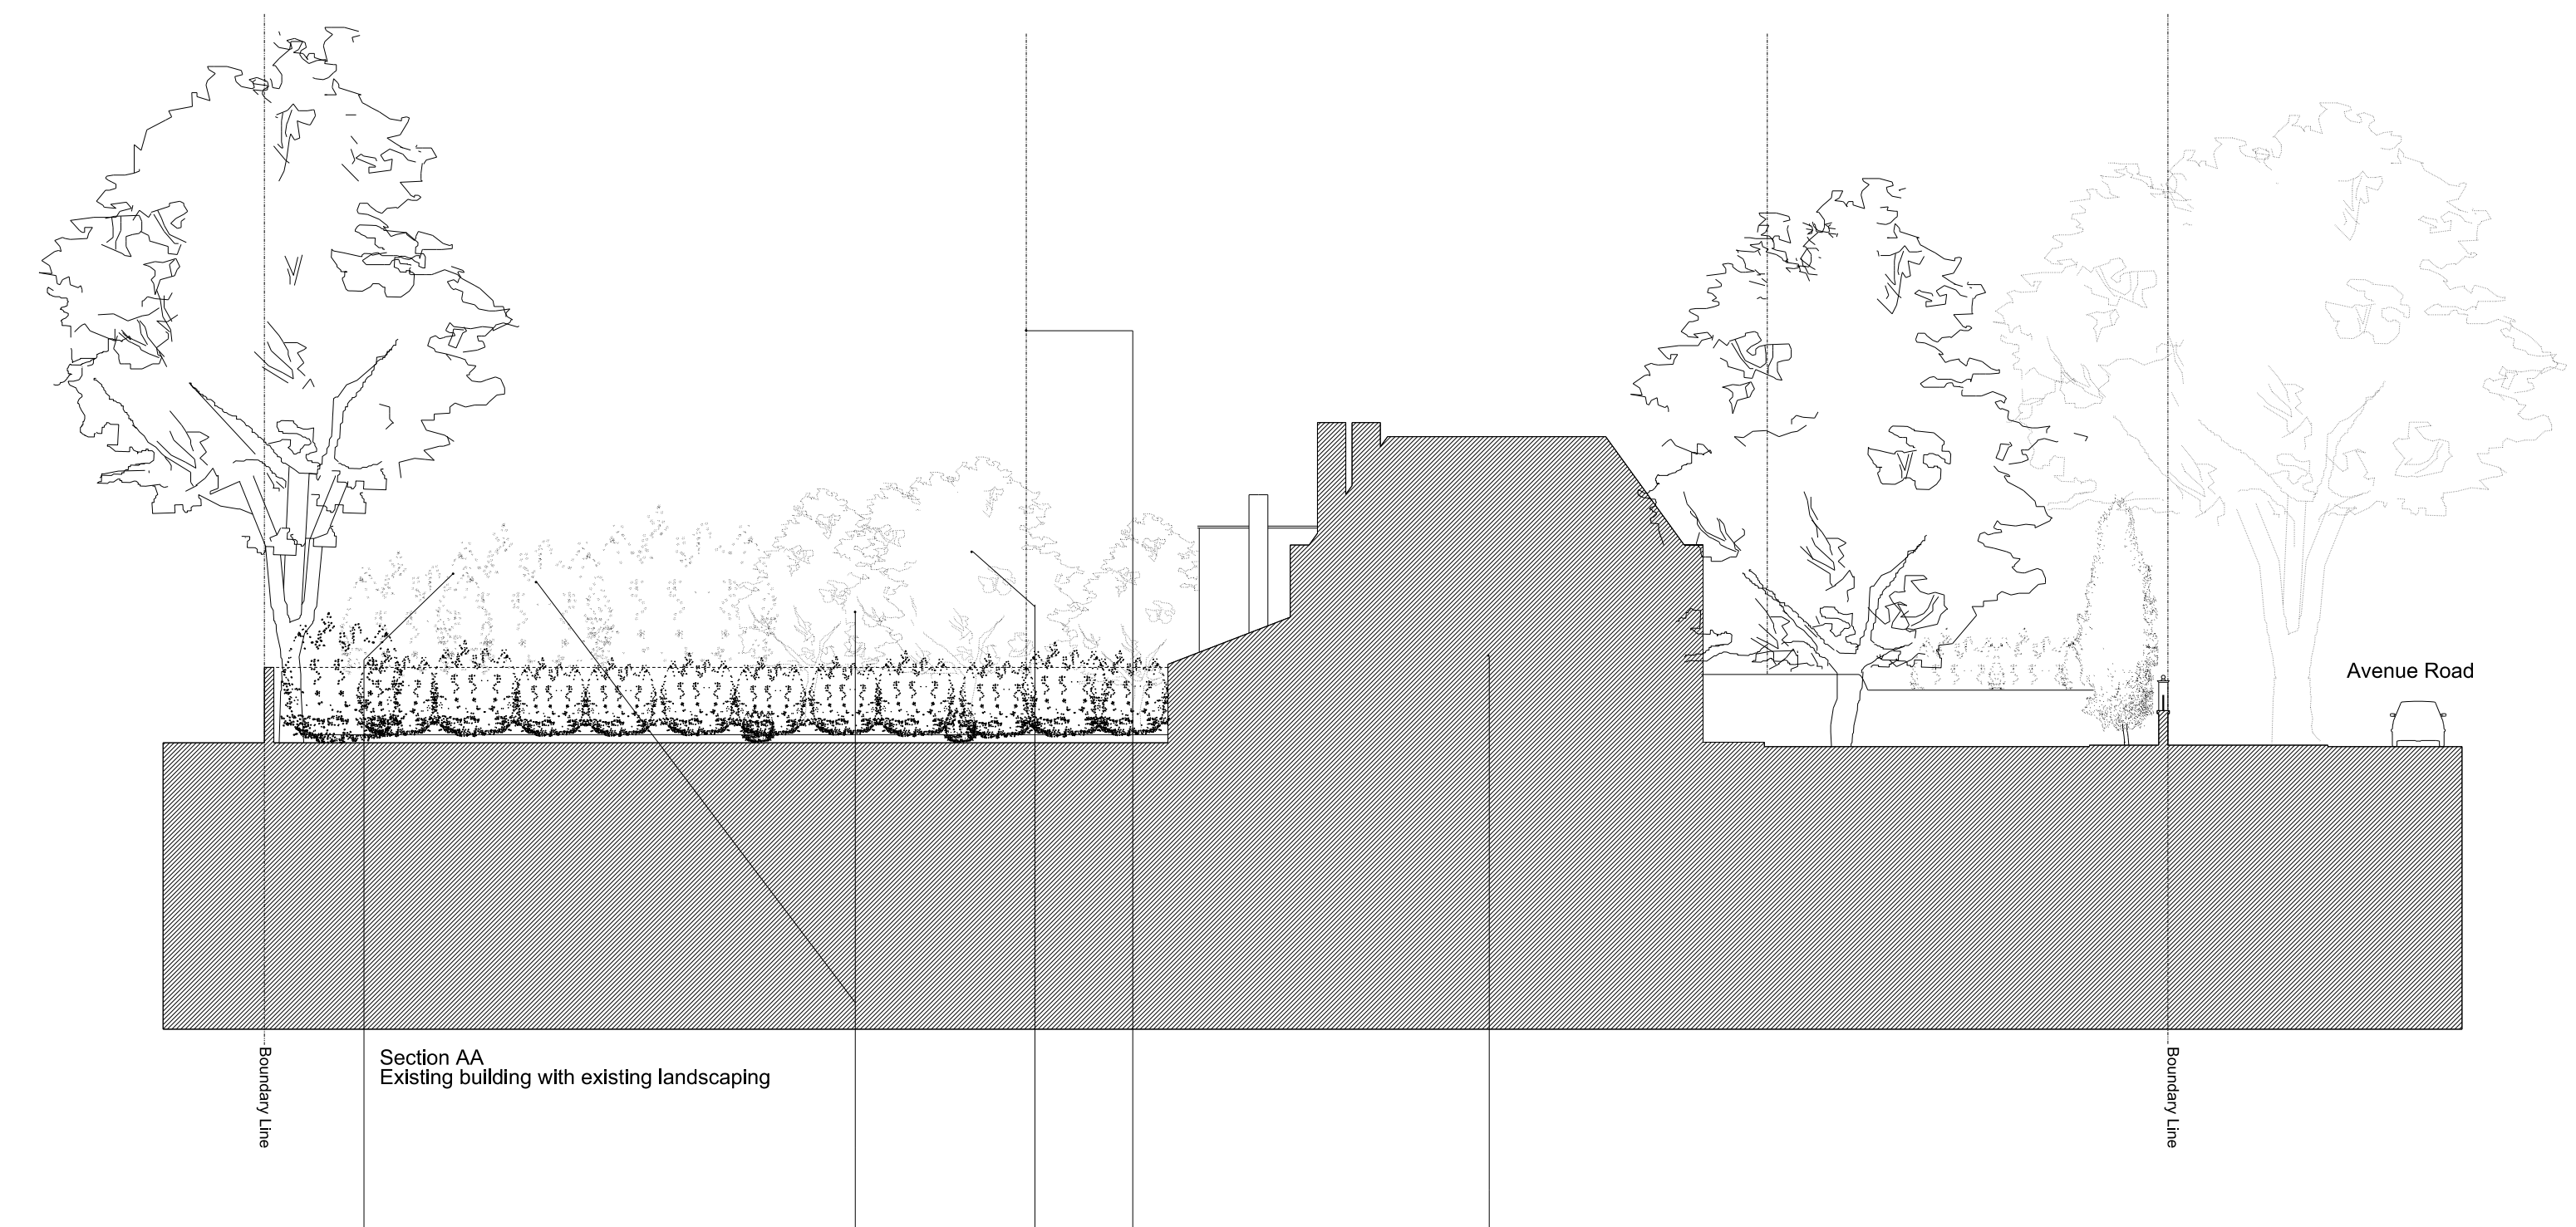

Section AA
Existing building with existing landscaping

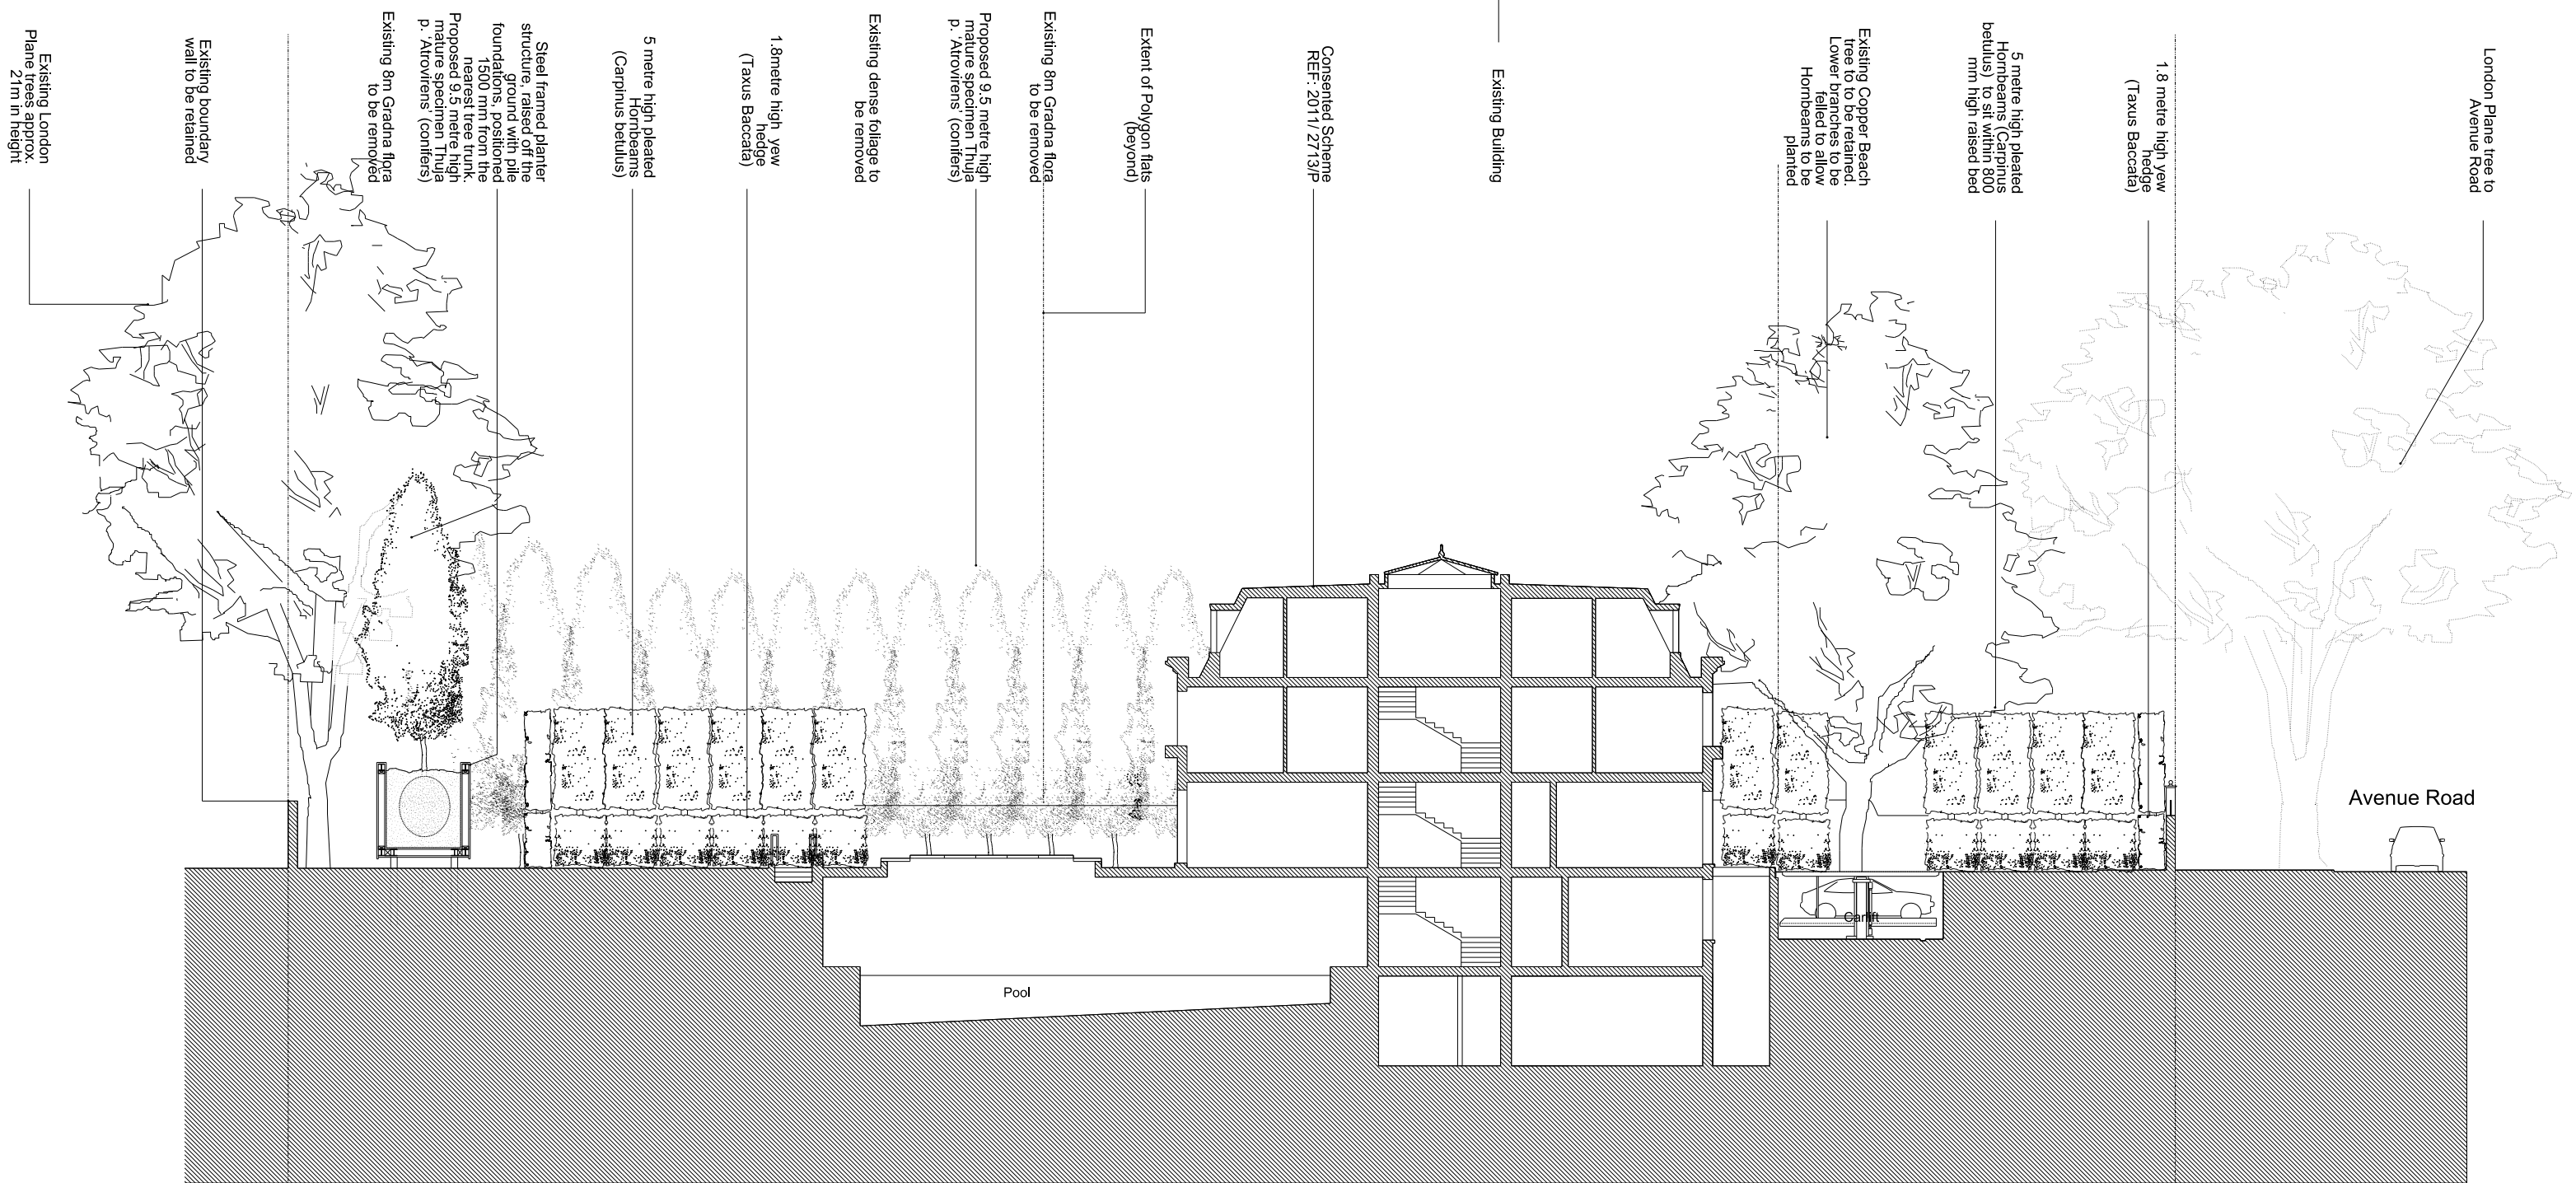

Section AA
Consented Scheme ref:2011 /2713/P showing proposed landscaping

REV B Issued for planning
17.10.2011

REV A: Issued for planning
07.10.2011

Planning Issue

11059

Project No.

Client
Emerald AR Ltd

Date
October 2011

Scale
1:100@A0 1:200@A2

Project
87 Avenue Road

Drawing Title:
Existing / Consented
Landscaping Section AA

Drawing No.	P_02	Rev. B
-------------	------	-----------

Drawn AA	Approved MW	Signed
-------------	----------------	--------

Copyright Cousins Wojciechowski Architects.
No implied license exists. This drawing should not be used to calculate areas for the purposes of valuation. All dimensions to be checked on site by the contractor and such dimensions to be their responsibility.
Do not scale drawings
All work must comply with relevant British Standards and Building Regulations requirements. Drawing errors and omissions to be reported to the architect.

Cousins Wojciechowski
Architects
28 Margaret Street
London W1W 6RZ
T. 020 7580 9333
F. 020 7580 9334
info@cw-a.co.uk
www.cw-a.co.uk