




Detail 1
Walk-on, double glazed unit detail
1:5

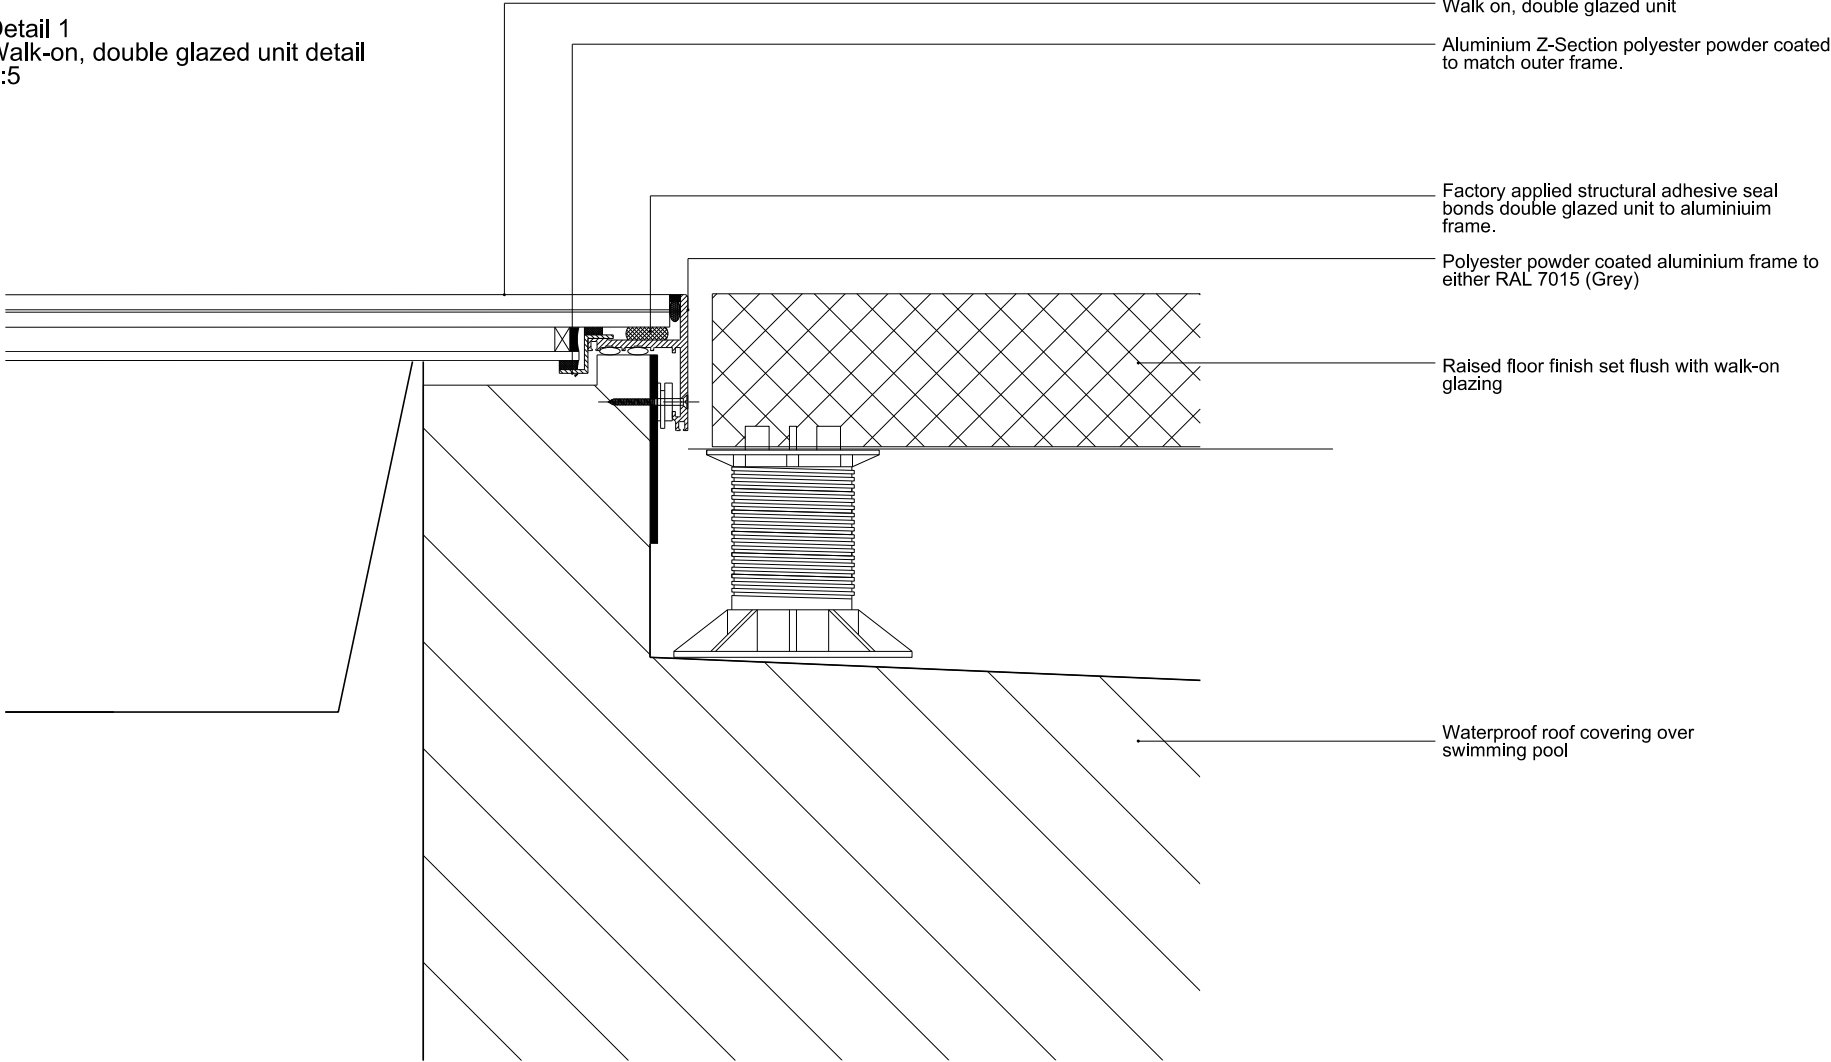

Section AA
Walk-on, double glazed unit detail
1:50

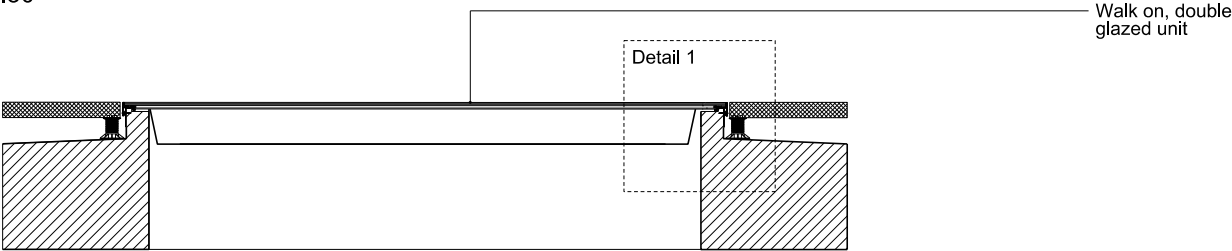

Walk-on, double glazed unit plan
1:50

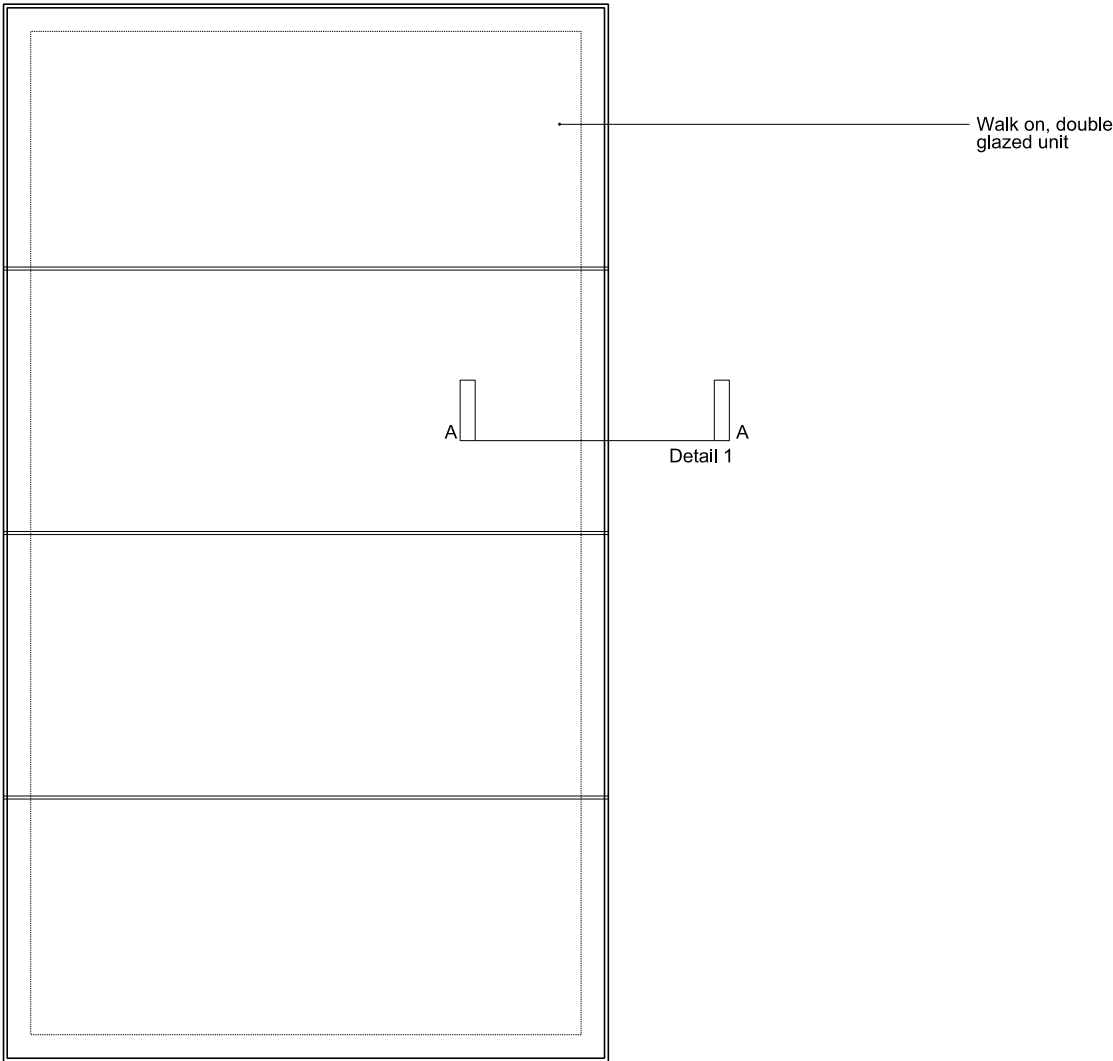

REV A: Issued for planning
07.10.2011

Planning Issue

Project No.	11059	
Client	Emerald AR Ltd	
Date	October 2011	
Scale	1:50@A3	
Project	87 Avenue Road	
Drawing Title:	Rooflight details	
Drawing No.	P_3	Rev. A
Drawn AA	Approved MW	Signed

Copyright Cousins Wojciechowski Architects.

No implied license exists. This drawing should not be used to calculate areas for the purposes of valuation. All dimensions to be checked on site by the contractor and such dimensions to be their responsibility. Do not scale drawings

All work must comply with relevant British Standards and Building Regulations requirements. Drawing errors and omissions to be reported to the architect.

Cousins Wojciechowski Architects
28 Margaret Street
London W1W 8RZ
T. 020 7580 9333
F. 020 7580 9334
info@cw-a.co.uk
www.cw-a.co.uk