


NOTES:

Ordnance Survey
OS Sitemap

Key:

-  Rear of 81 Endell Street
-  81 Endell Street
-  Shared Access

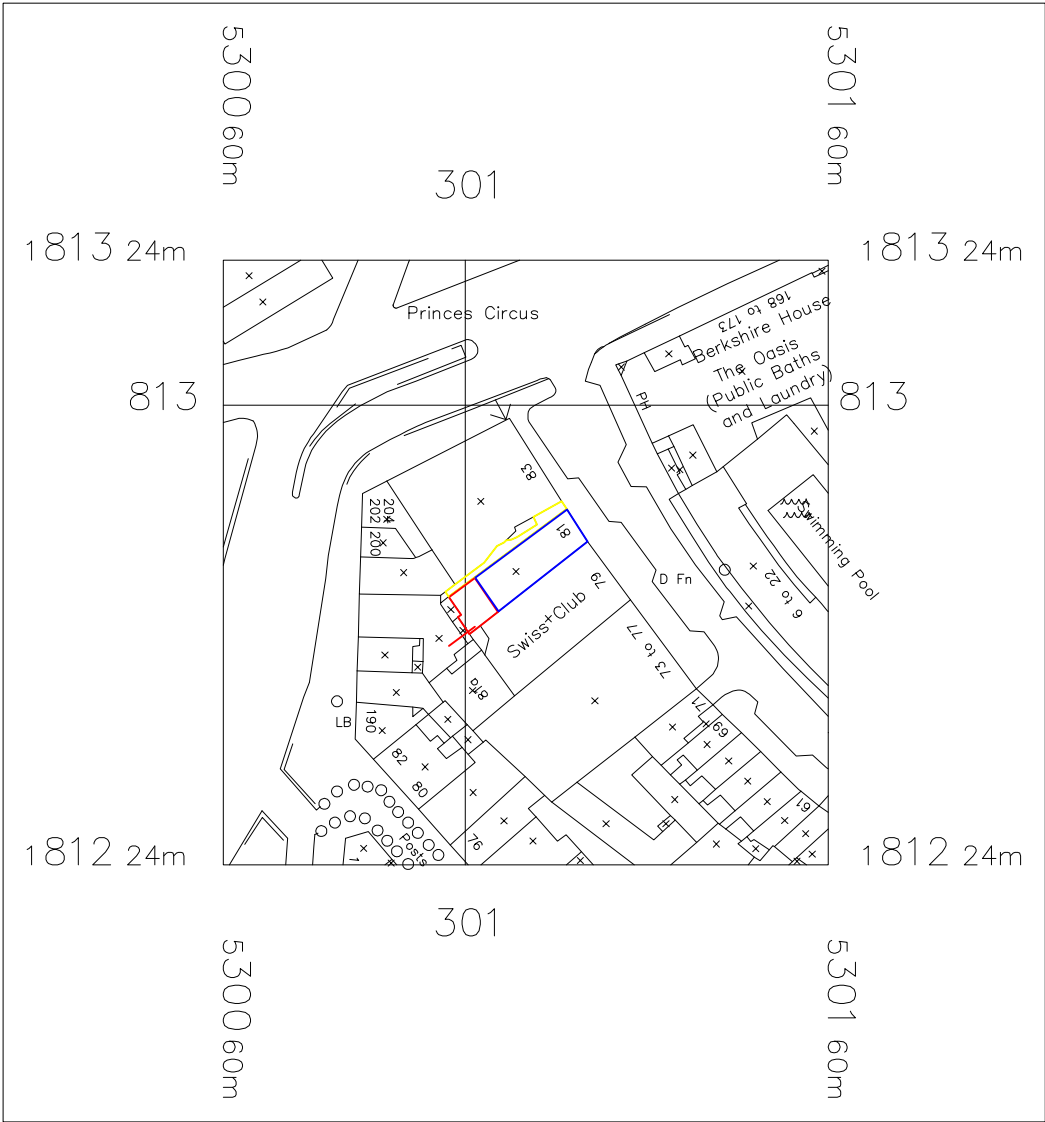

Contacts:

Tel:
07976 928 789

E-Mail:
joe.gray@ukonline.co.uk

Client:

Searchgrade Ltd &
Portmount Property LLP
3rd Floor
9 White Lion St
London
N1 9PD

Location:

Rear of
81 Endell Street
London
WC2H 9UA

Scale: 1:1250 @ A3

0 25M 50M



Date:

16-09-11

Drawn By:

Joel Gray

Drg No:

03