


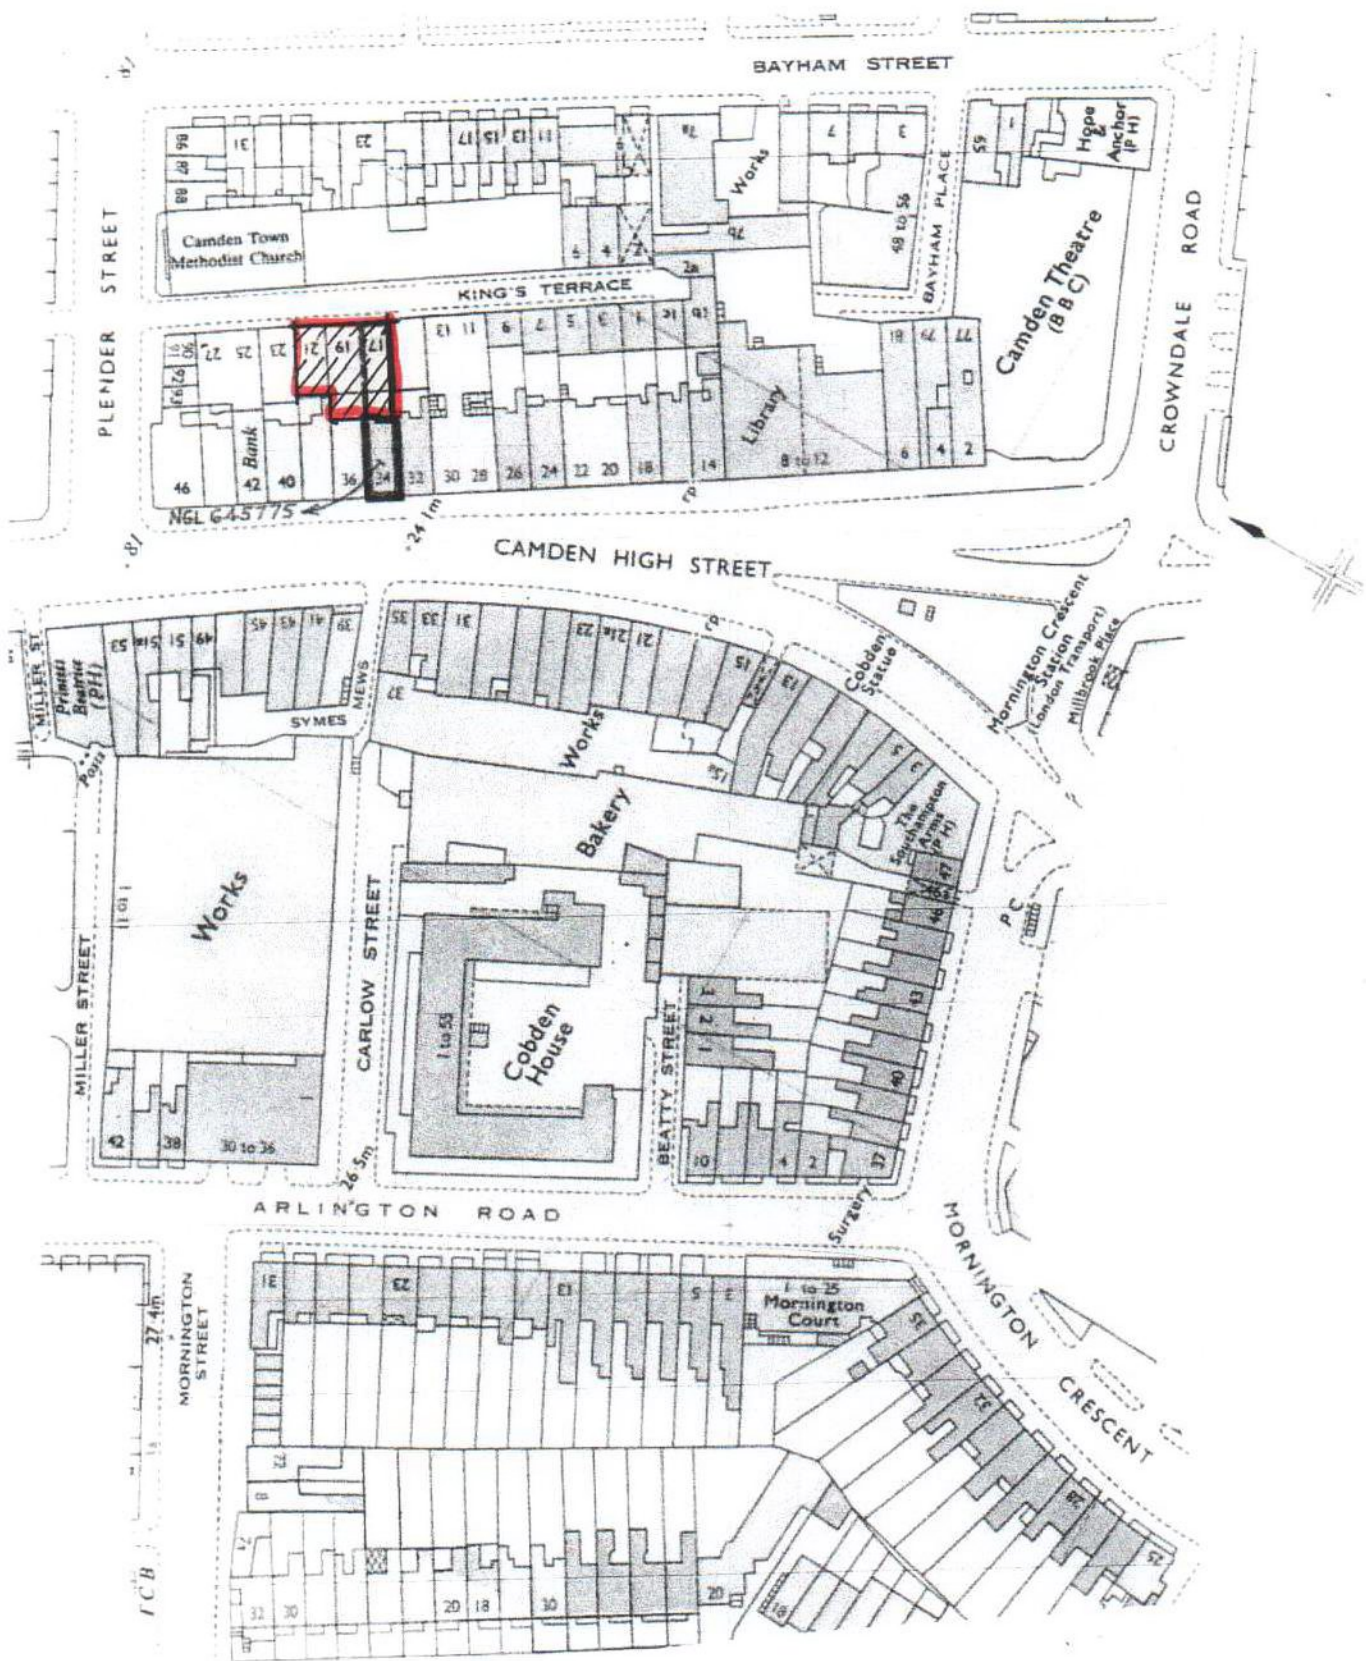

SITE LOCATION PLAN 1:1250

17-21 KING'S TERRACE

LONDON NW1 0SP