



Plan of proposed roof

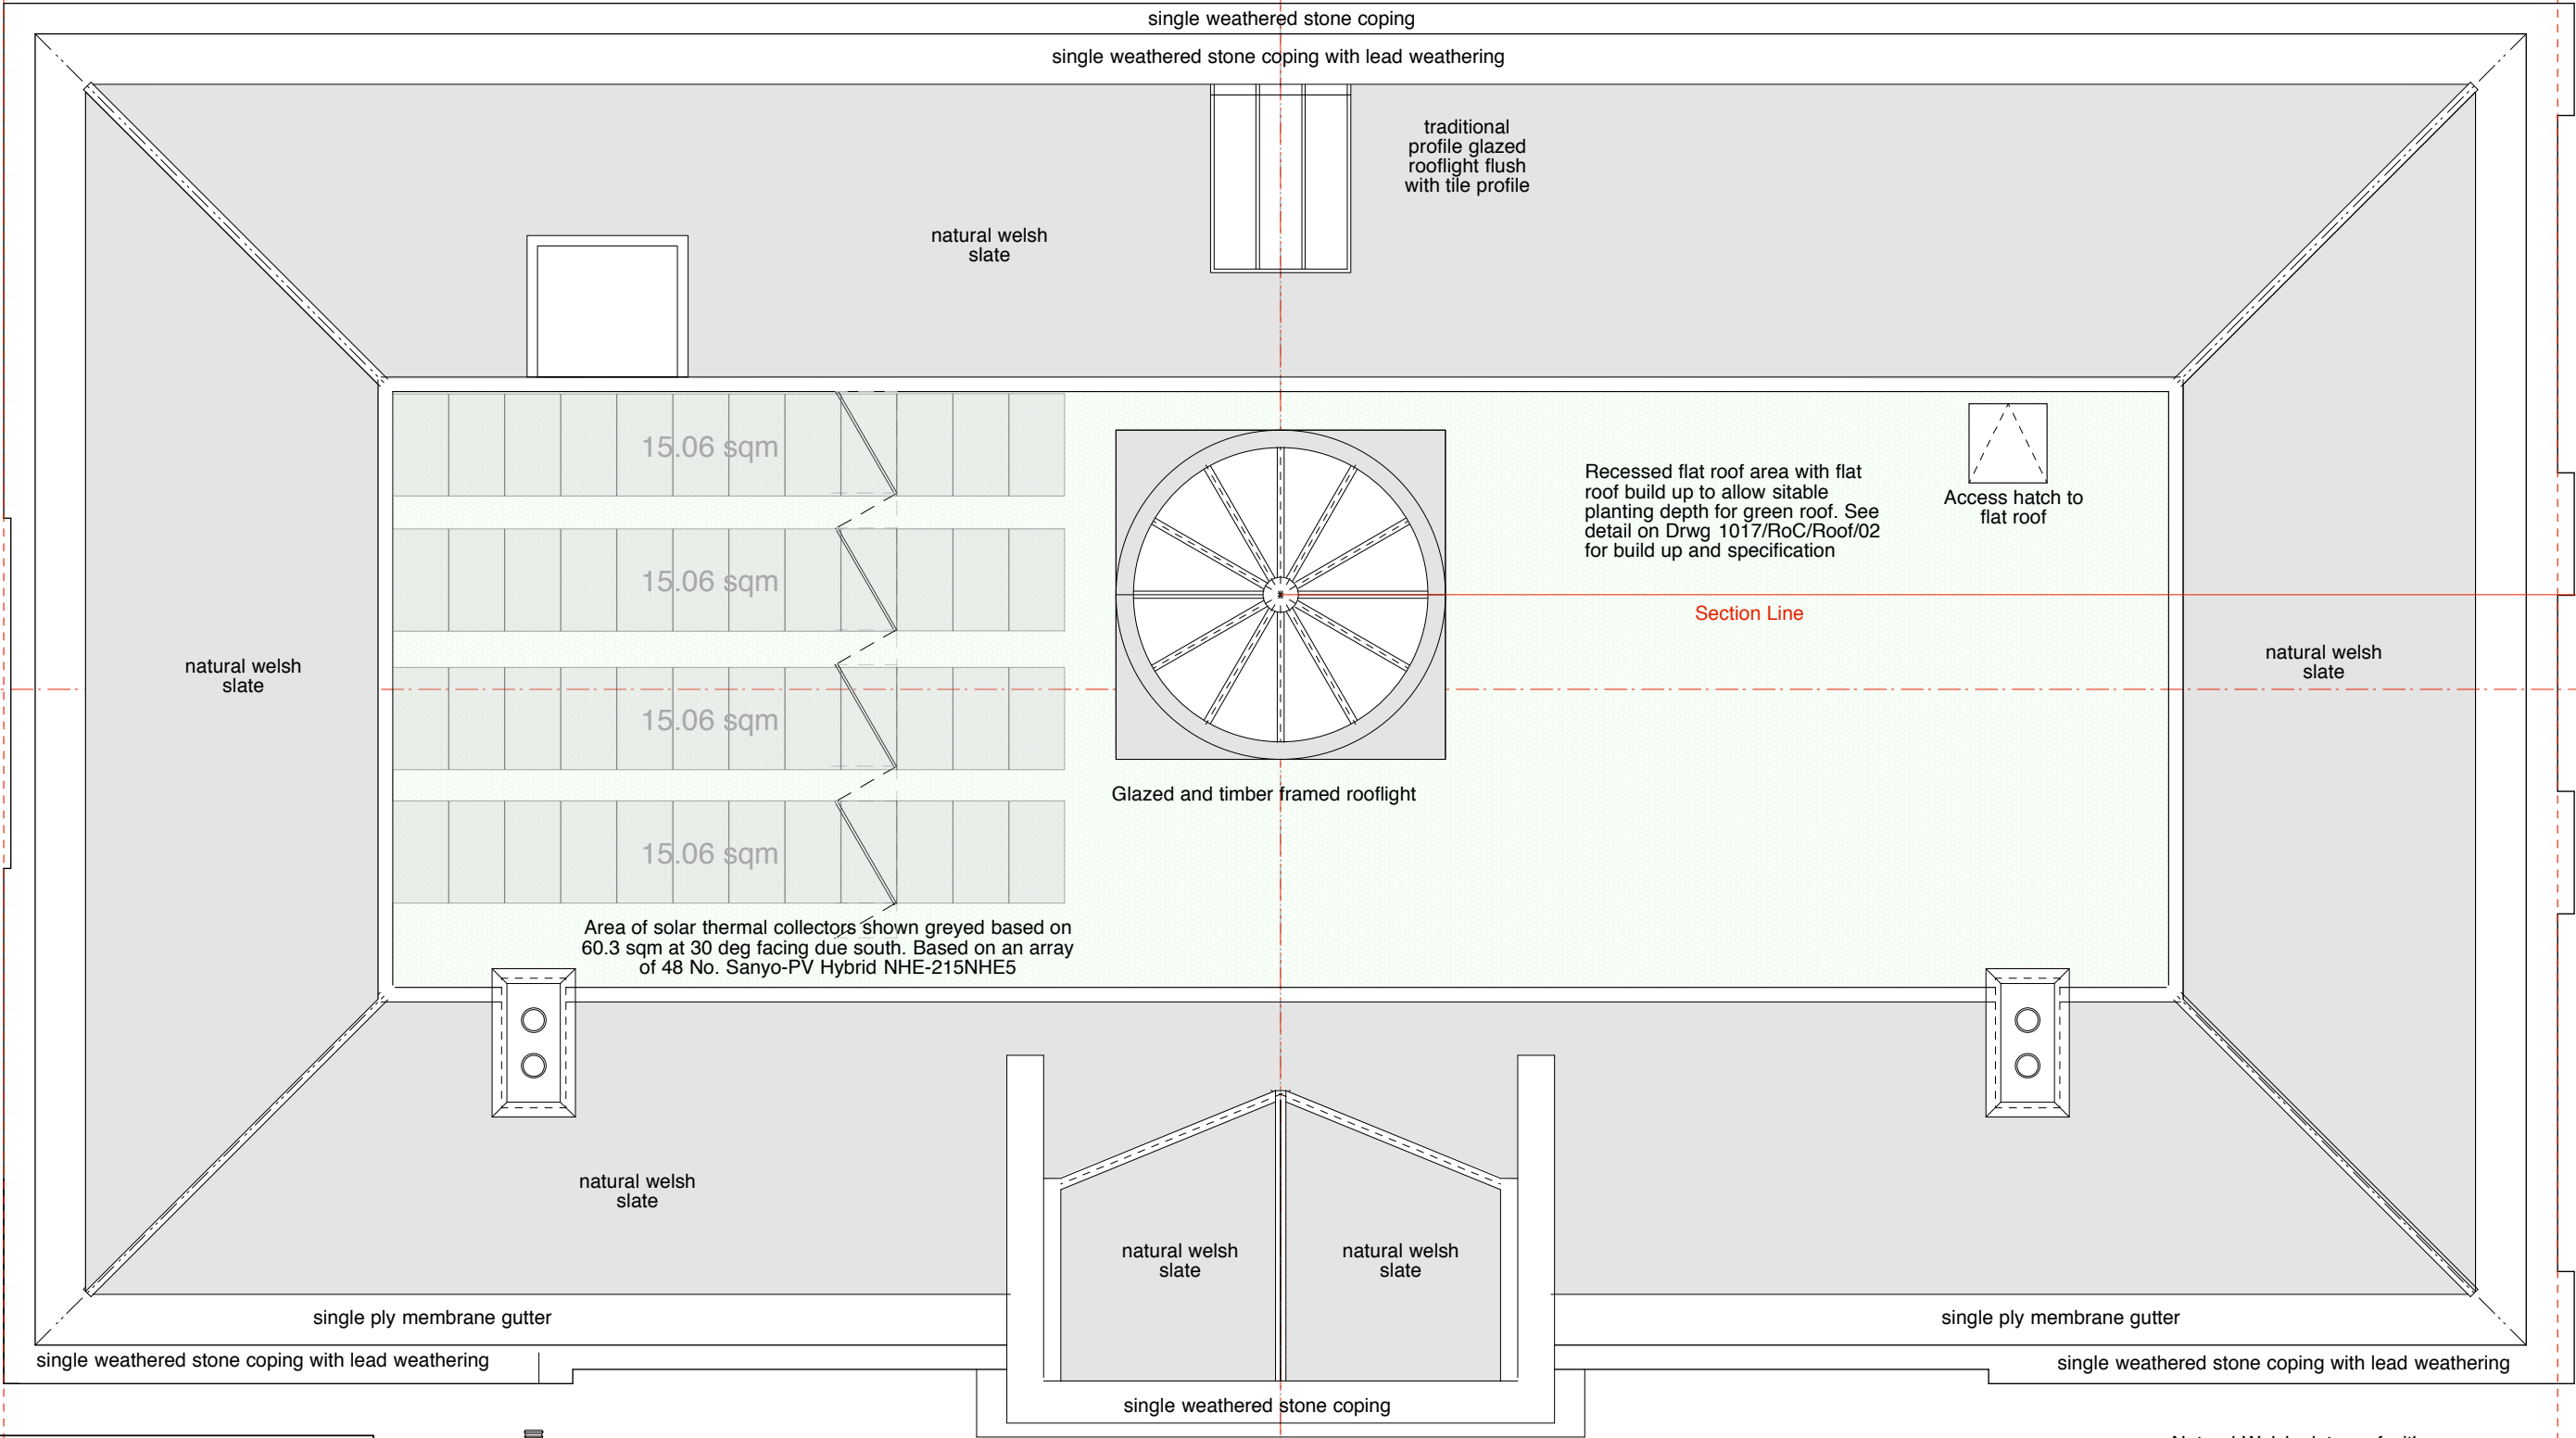

Project

Heath Park,
Hampstead, NW3



Charlton
Brown
Architects

Title

Proposed Roof Details

Number

1017/RoC/Roof/01
Rev A

Date

12.08.11

Scale

1:50 @ A2

Revisions

