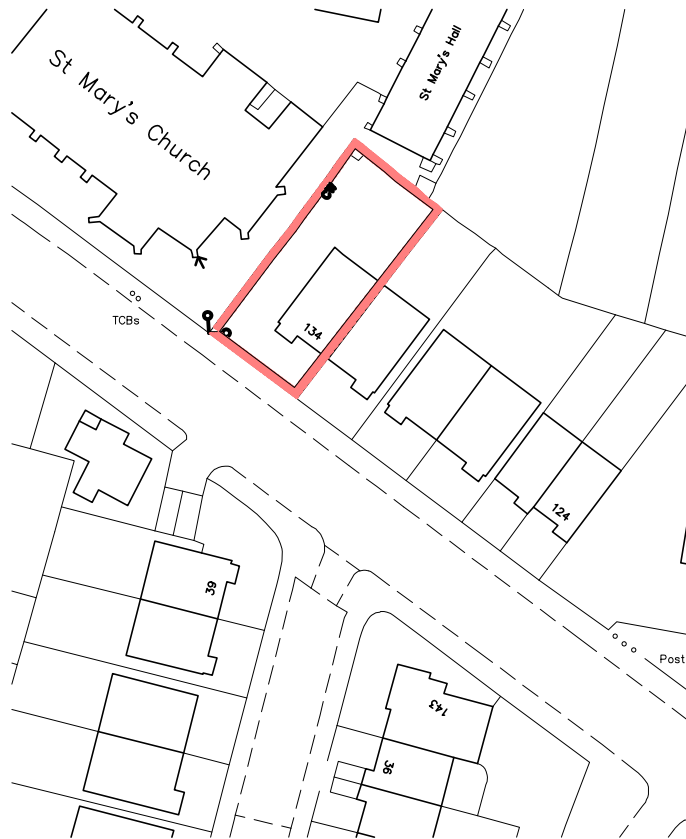


A4

Yiannis Pareas Chartered Architects
82 Mill Lane
London NW6 1NL
Tel 020 7431 5022

fax 020 7435 6571

GARDEN FLAT
134 A ABBEY ROAD
LONDON NW6 4SN

SCALE 1:1250

OS MAP

DRAWING NO 497/8