



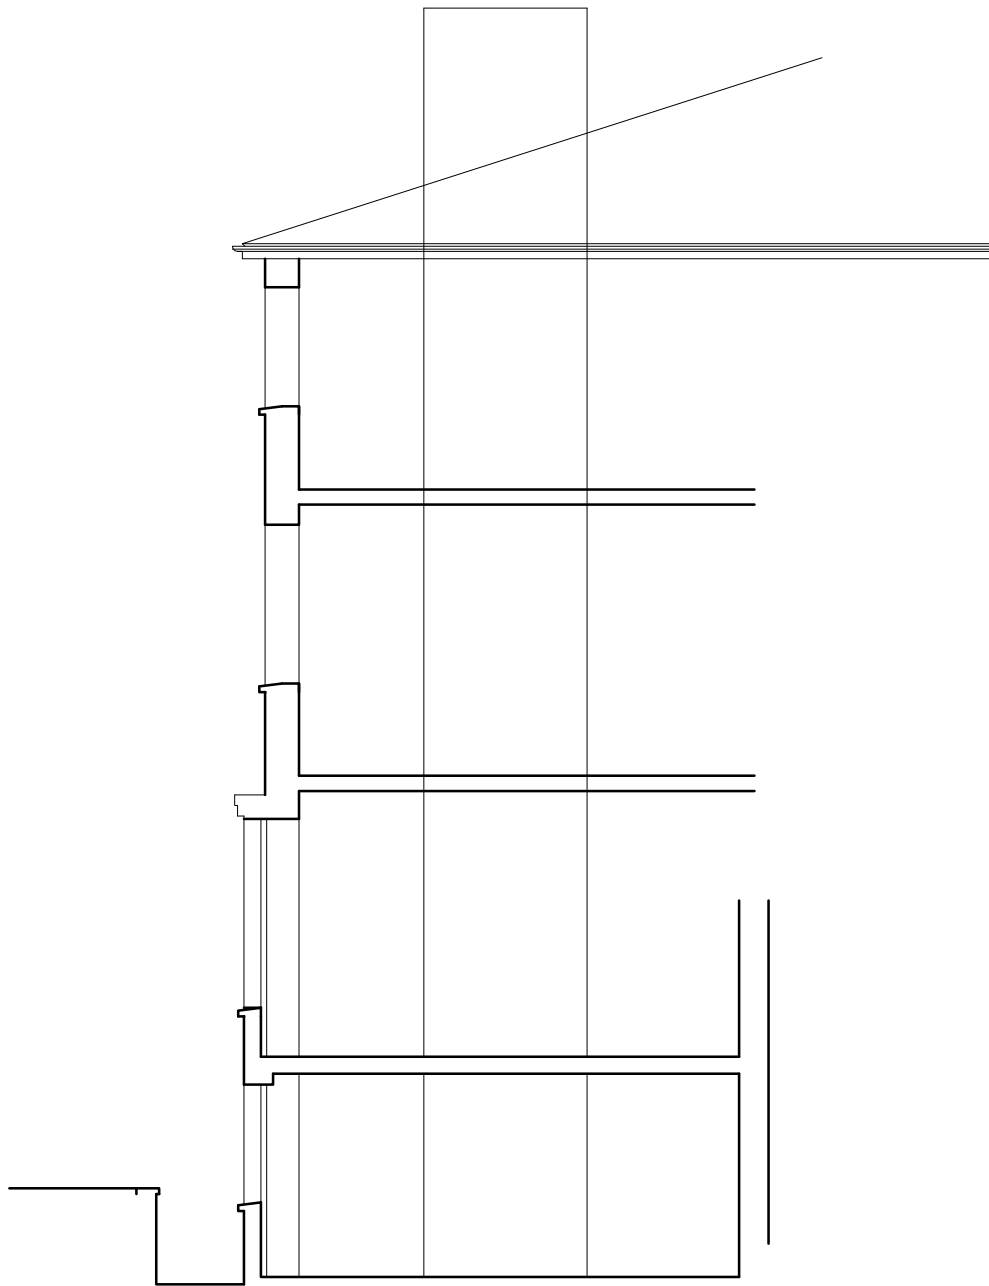

SECTION THROUGH

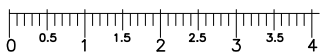

A4

Yiannis Pareas Chartered Architects
82 Mill Lane
London NW6 1NL
Tel 020 7431 5022 fax 020 7435 6571

GARDEN FLAT
134 ABBEY ROAD
LONDON NW6 4SN
SCALE 1:100

SECTION
AS EXISTING

DRAWING NO 497/2