


ST PANCRAS ALMSHOUSES

LAYOUT OF GROUNDS

SCALE 1:1000

Appendix 2

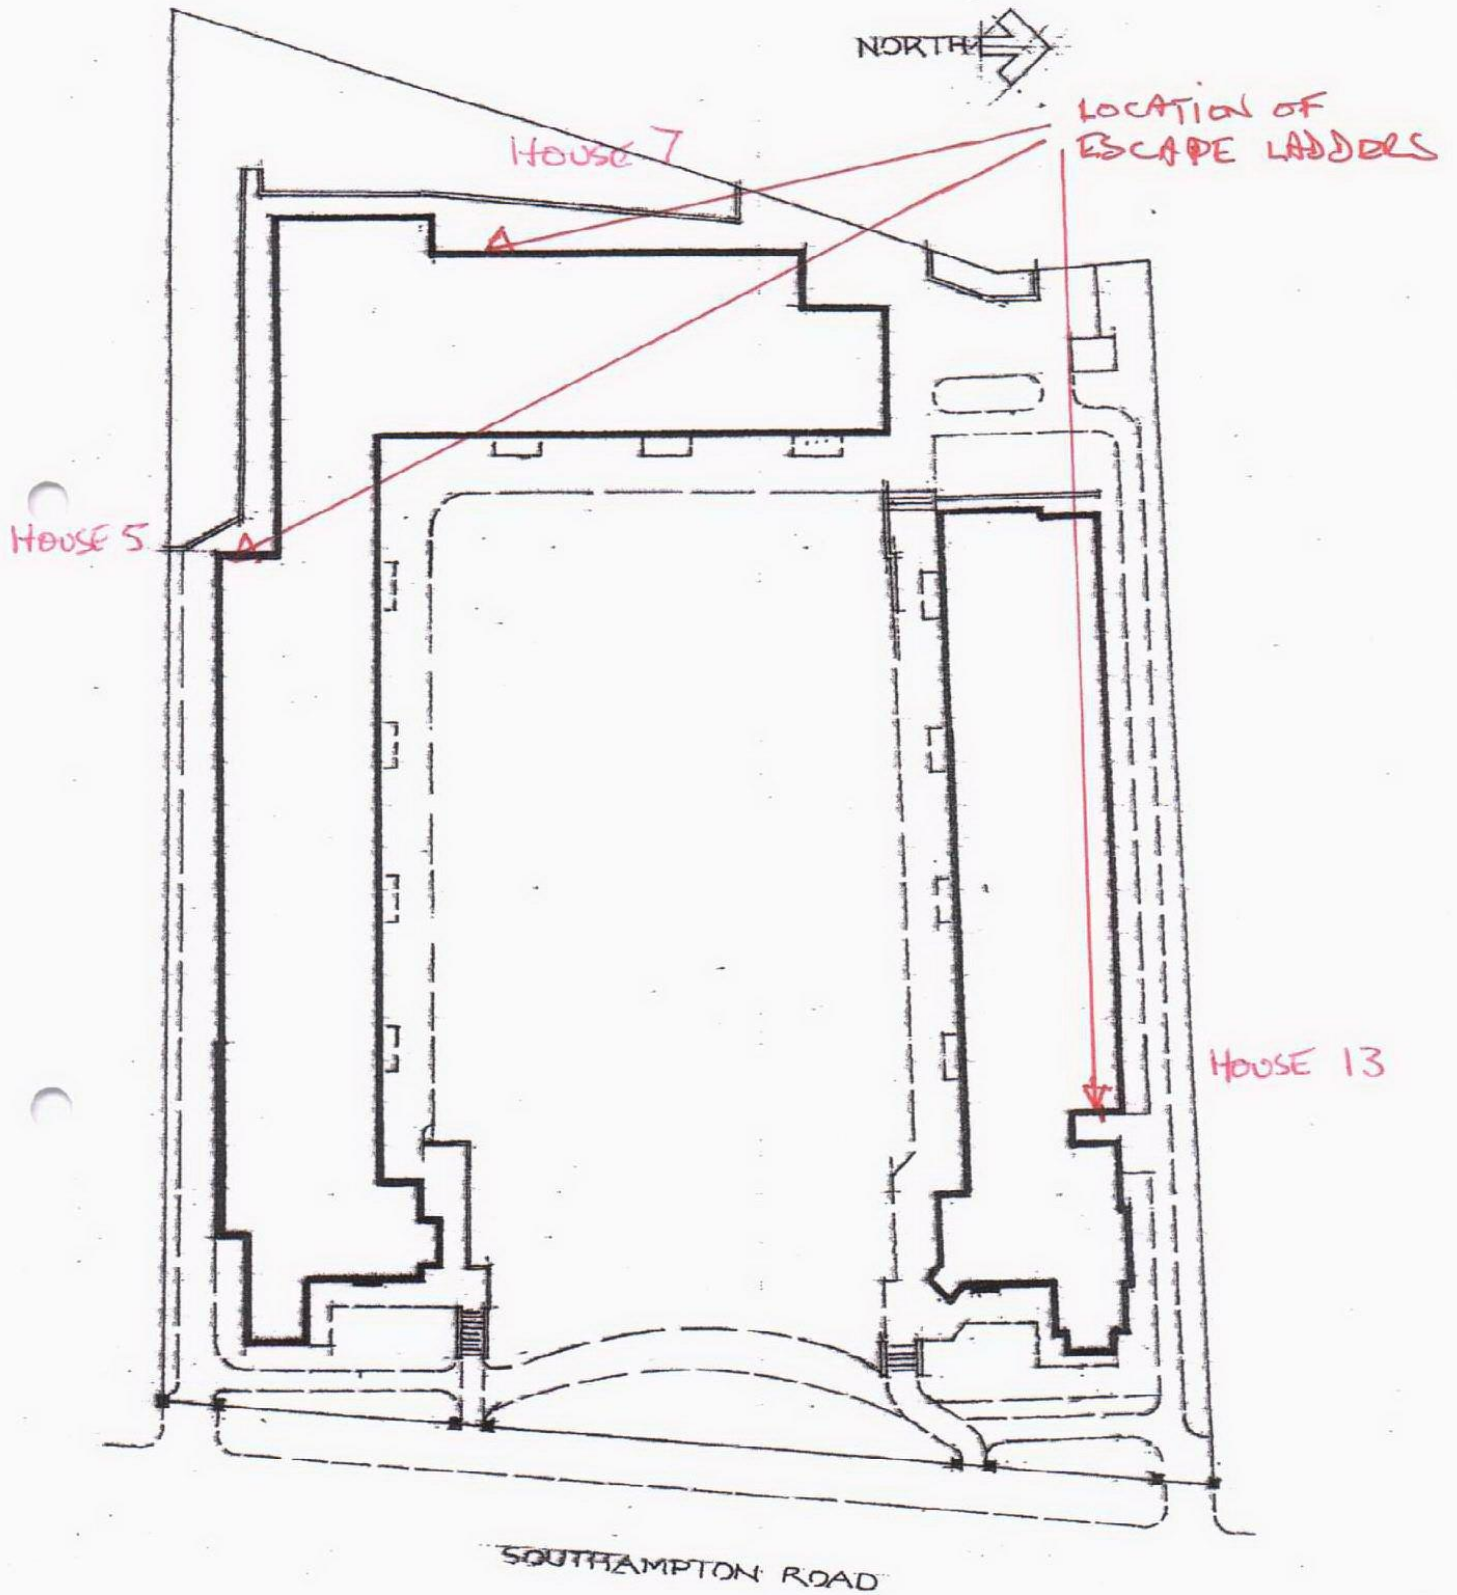

APRIL 2008