


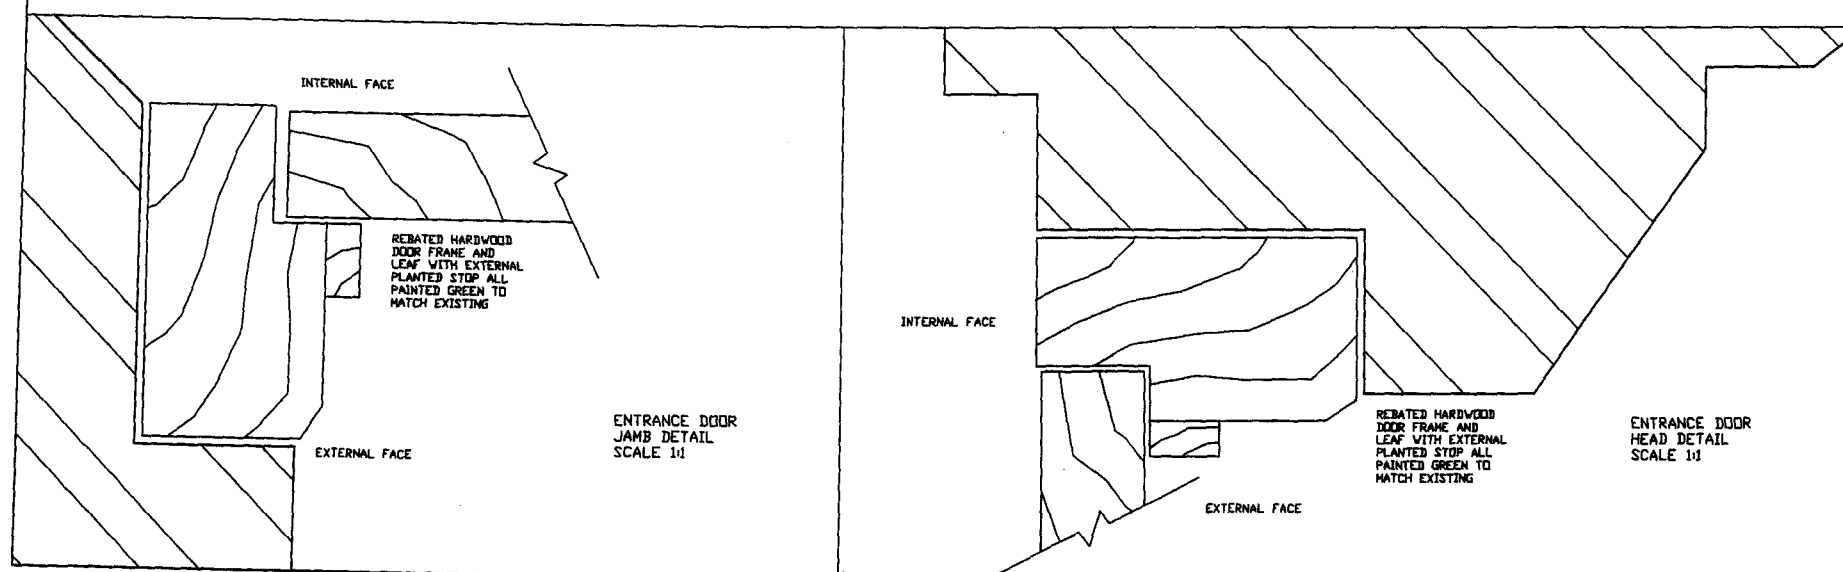

REV	DATE	BY	DESCRIPTION
-	12/07/11	ROS	PLANNING ISSUE

STATE

RIBA CHARTERED ARCHITECTS
STATE ARCHITECTS LIMITED T: 020 8388 0068
23A ST JAMES'S STREET F: 020 7838 4551
LONDON SW1T 1HA E: info@state-arch.co.uk

PROJECT
ST. PANCRAS ALMSHOUSES
SOUTHAMPTON ROAD
LONDON NW5 4HU

CLIENT
HALSTEAD ASSOCIATES

DRAWING TITLE
PLAN SECTION AND ELEVATION
AS PROPOSED

DRAWN: IC	DATE 12/07/11
CHECKED: ROS	SCALE 1:50/1:1
CAD FILE: -	SIZE A1

PLANNING ISSUE

PROJECT NUMBER	REV
616-L01	-

© STATE ARCHITECTS LIMITED 2011