


SECTION A-A

SCALE 1:20

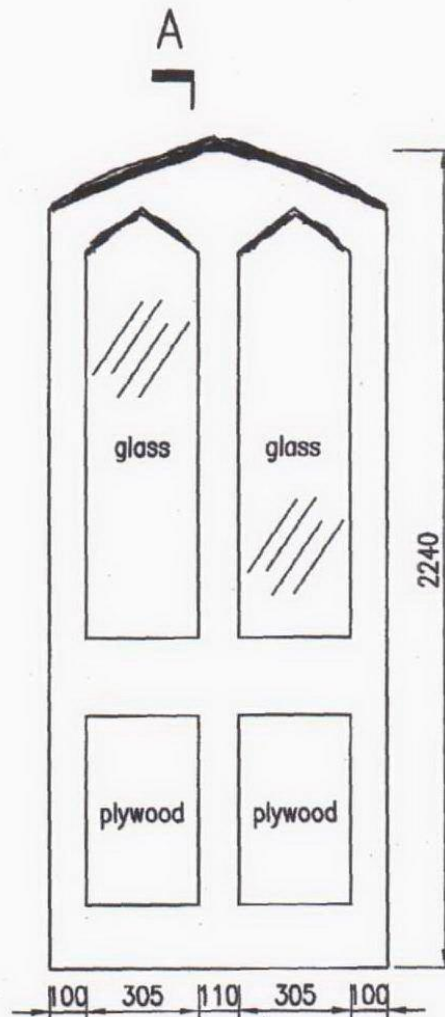

ELEVATION A

SCALE 1:20



halstead ASSOCIATES

Project: ST PANCRAS ALMS HOUSES,
SOUTHAMPTON ROAD, NW5

Title: FRONT DOORS TO HOUSES 1 & 13

Drawn by:
NC

Checked by:
BN

Scale:
1:20 @ A4

Drawing No: