


EXISTING GROUND FLOOR

0.


1:100

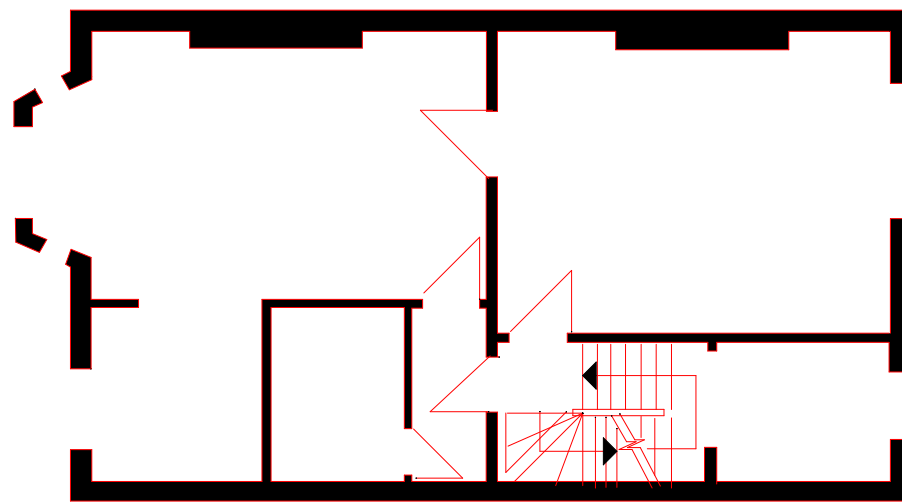


EXISTING FIRST FLOOR

0.

1:100

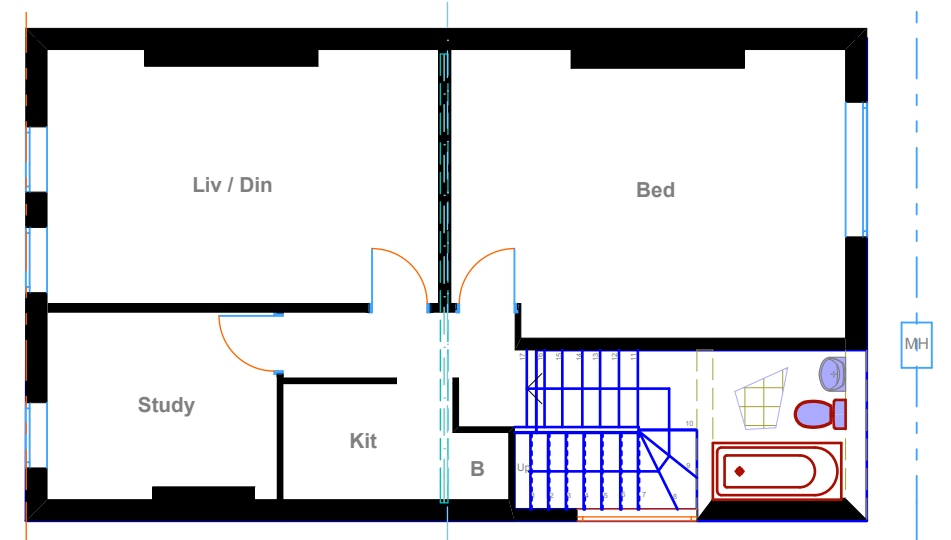

EXISTING SECOND FLOOR

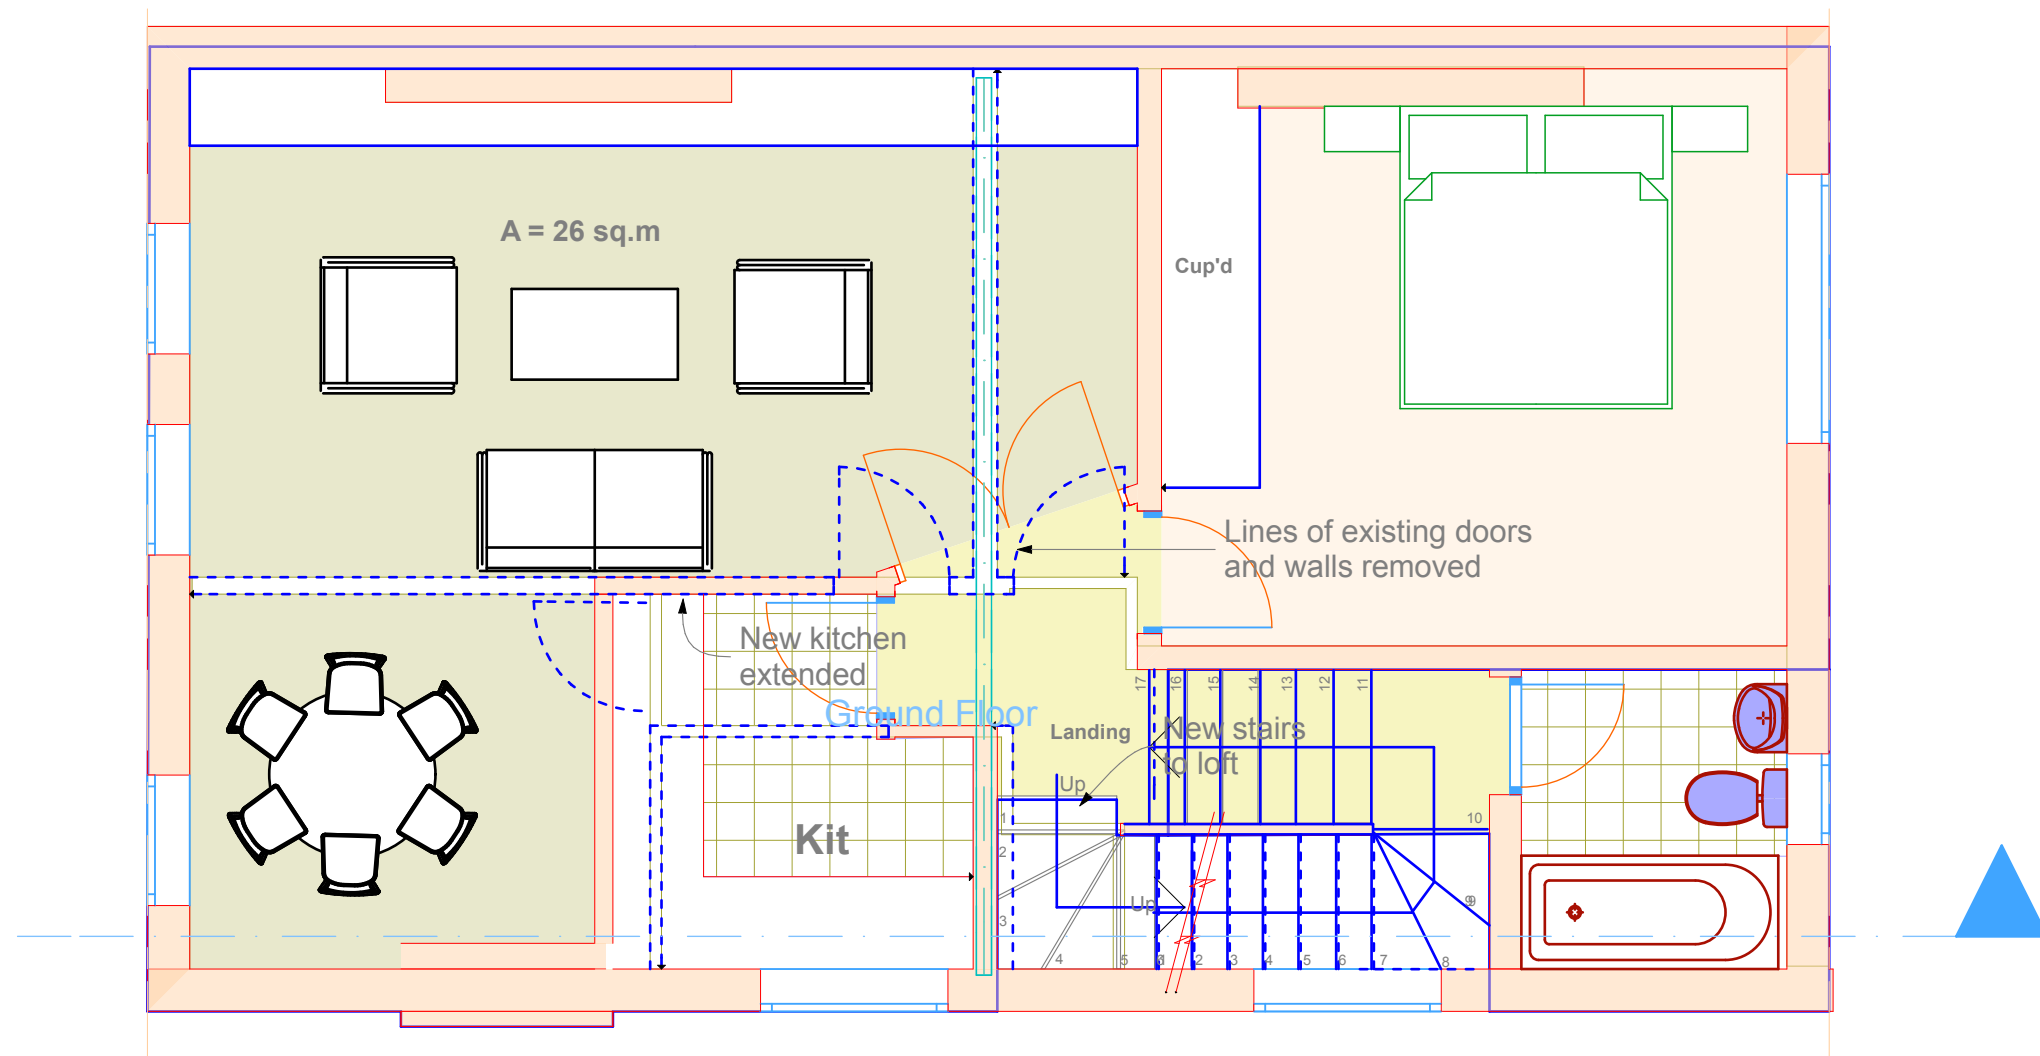

PROPOSED SECOND FLOOR

Project: 16 Goldhurst Terrace, London NW6 3HU

Client: Mr. Jahangiri  
Project No: 250

Date: Oct 2011

Dwgs: Plans  
Scale: 1: 100 & 1: 50

Dwg No: PP / 250 / 01  
Rev: A -

© THIS DRAWING IS PROTECTED BY THE, COPYRIGHT, DESIGN & PATENTS ACT 1988 & MAY NOT BE COPIED OR REPRODUCED IN ANY FORM WITHOUT THE PRIOR CONSENT OF ADMC LTD.

**ADMC Ltd.**  
Architectural Design & Management Co.  
7 Ridge Hill, London NW11 8PN. Tel: 020 8922 8825 Fax: 020 8922 3607