


EXISTING & PROPOSED ROOF

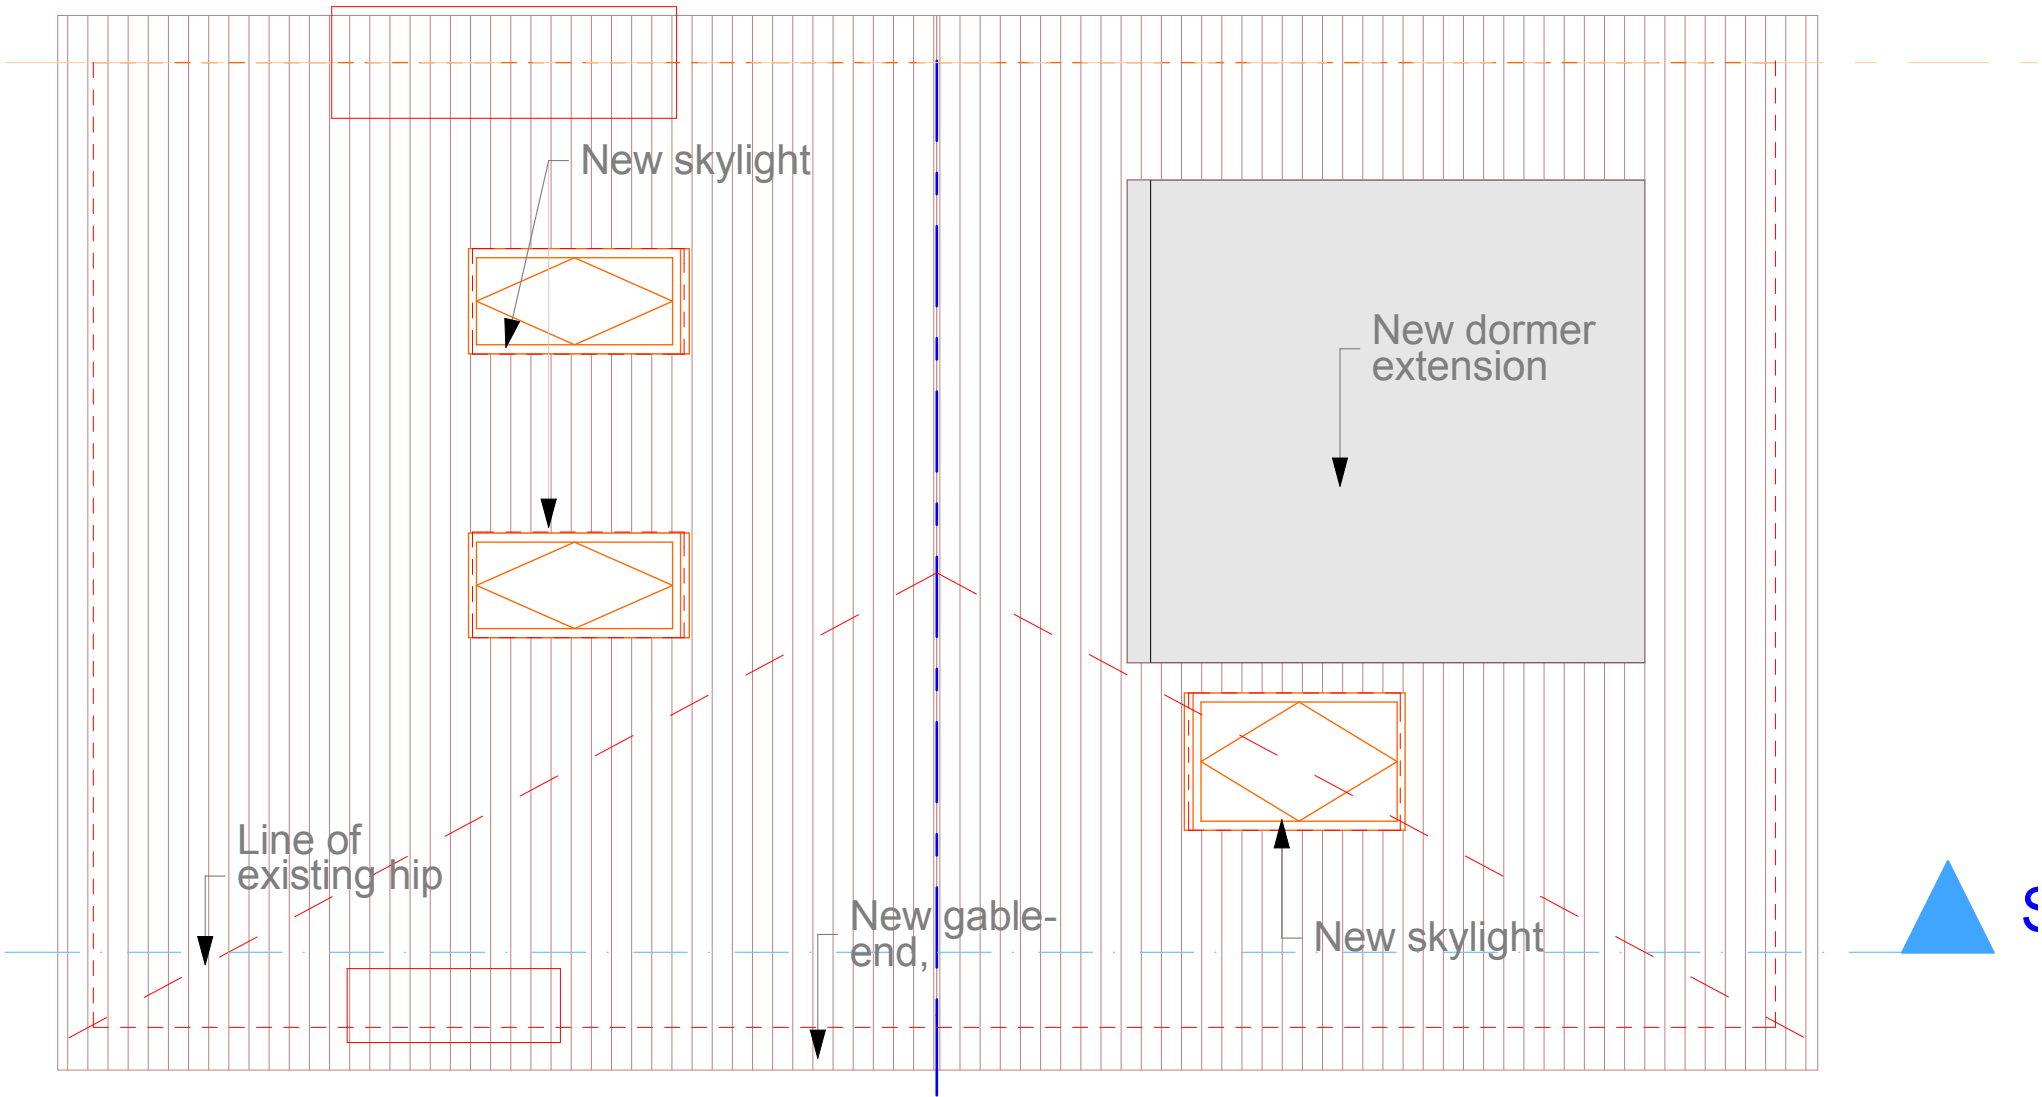

Project: 16 Goldhurst Terrace, London NW6 3HU

Client: Mr. Jahangiri
Project No: 250

Date: Oct 2011

Dwgs: Plans
Scale: 1: 50

Dwg No: PP / 250 / 03
Rev: A -

ADMC Ltd.
Architectural Design & Management Co.
7 Ridge Hill, London NW11 8PN. Tel: 020 8922 8825 Fax: 020 8922 3607