

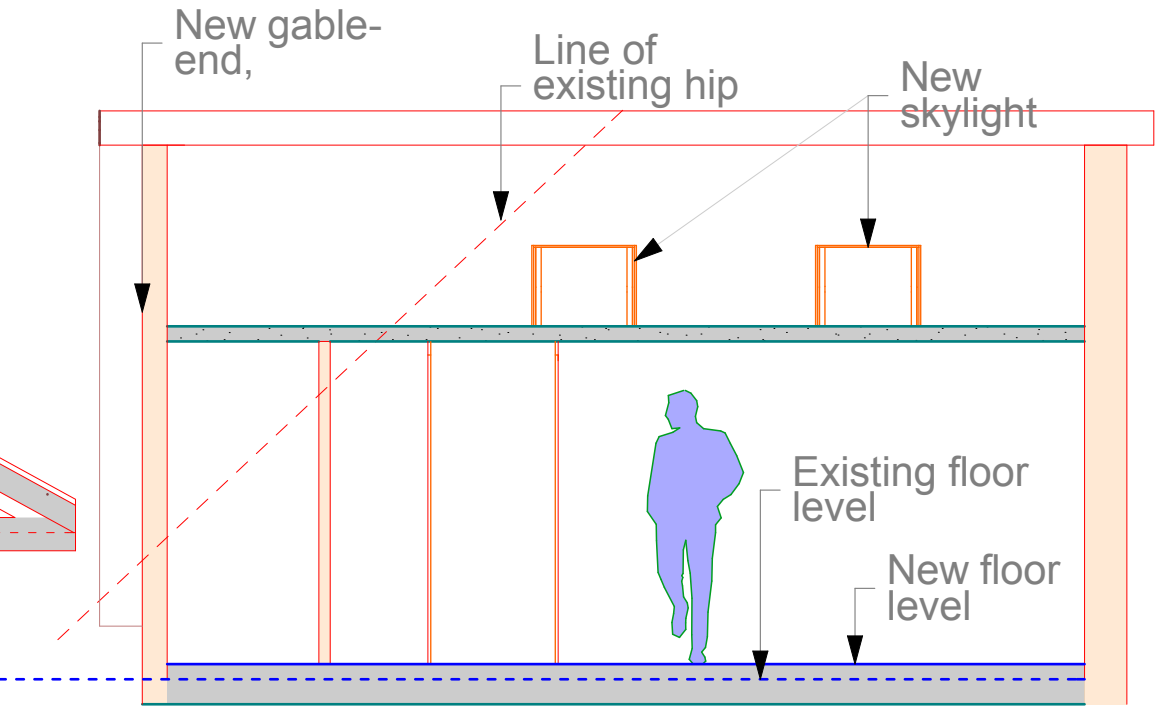
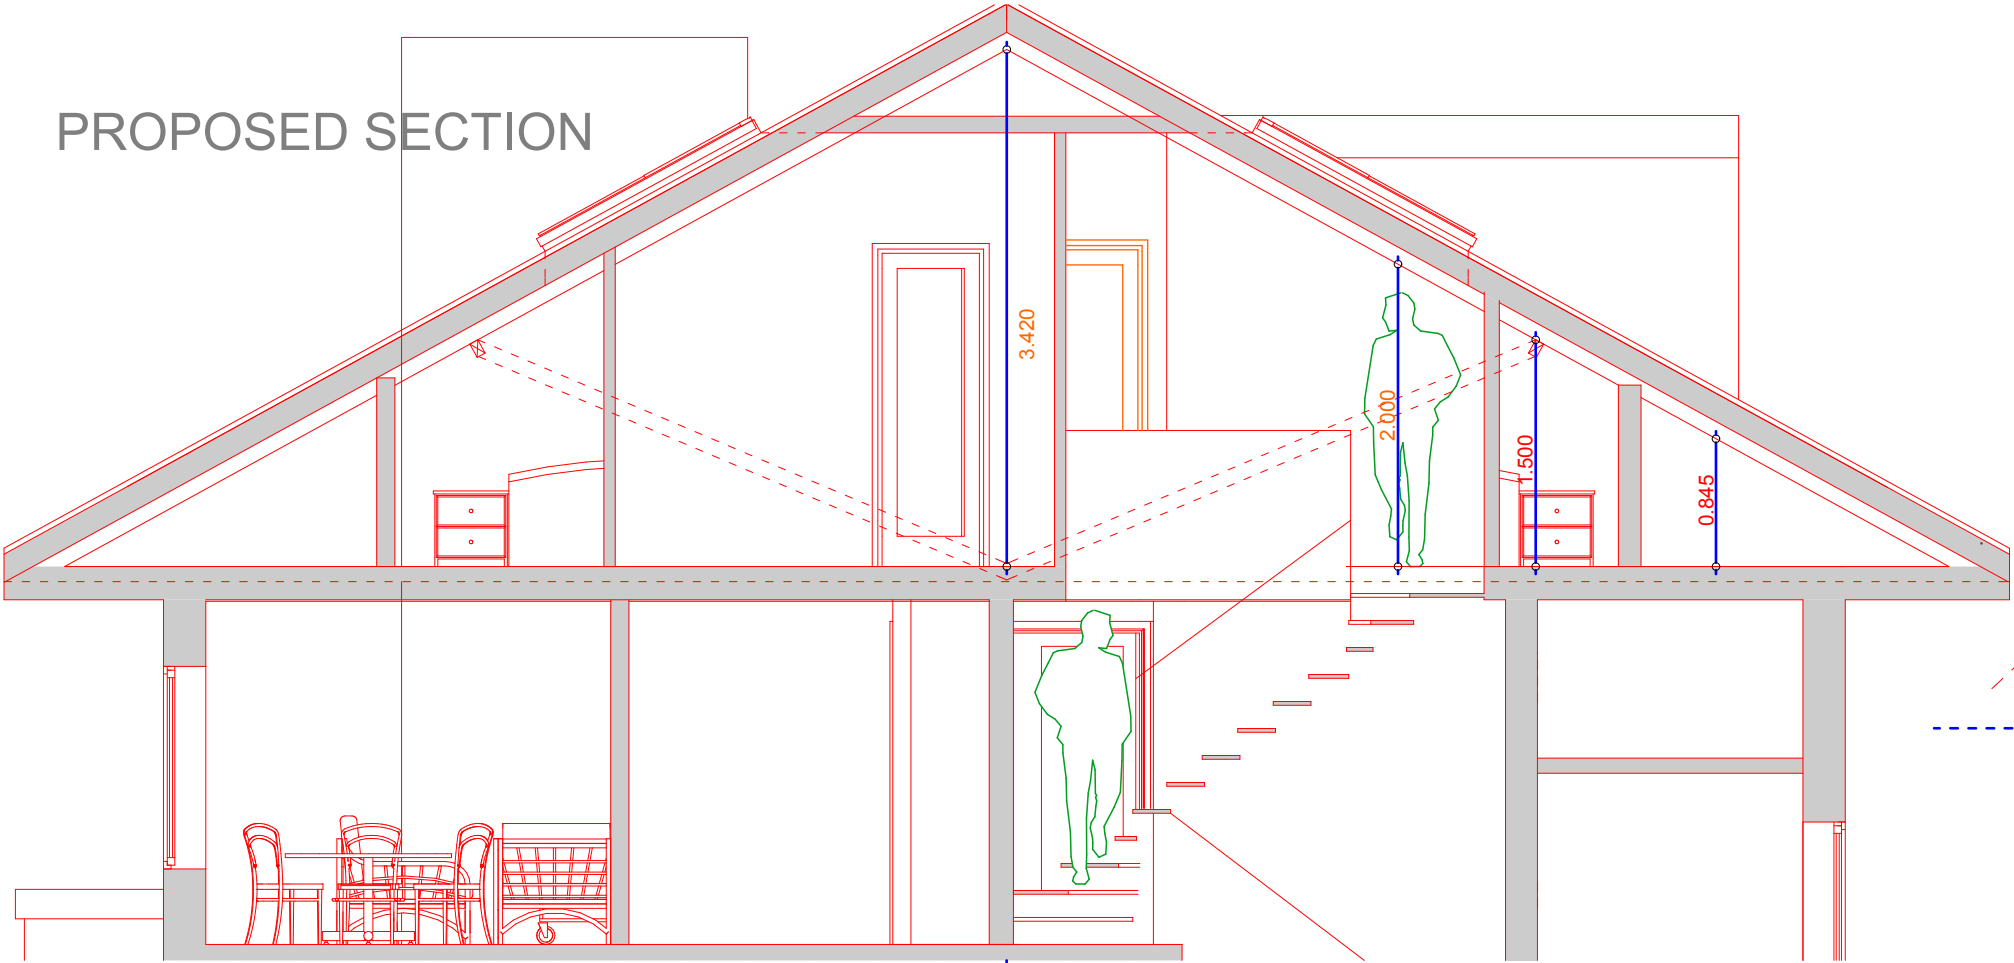


PROPOSED SECTION

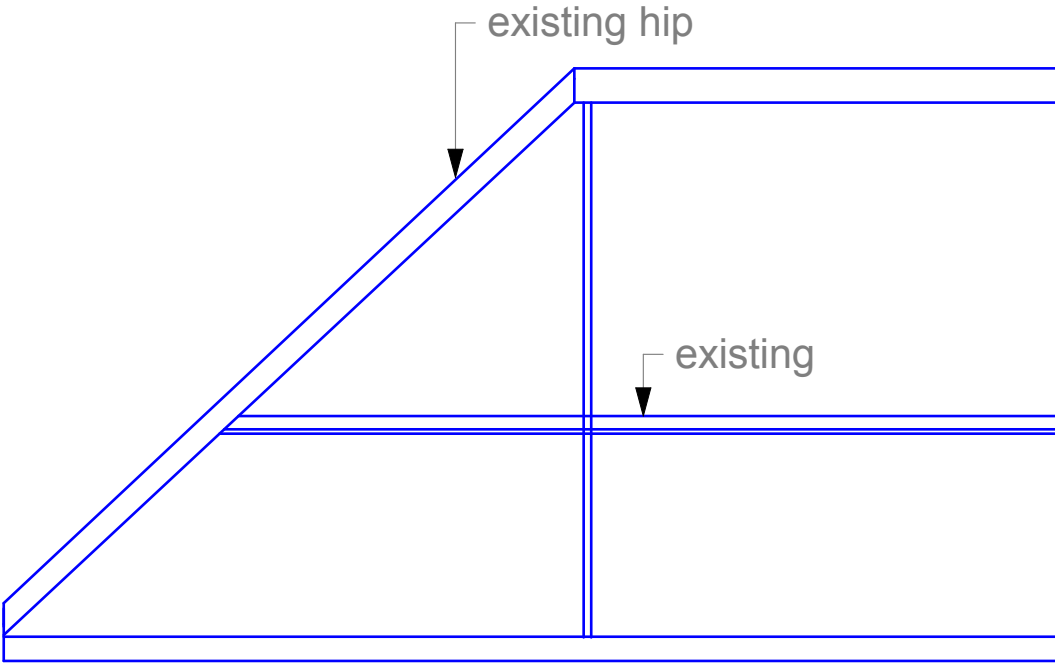

GABLE SECTION

EXISTING SECTION

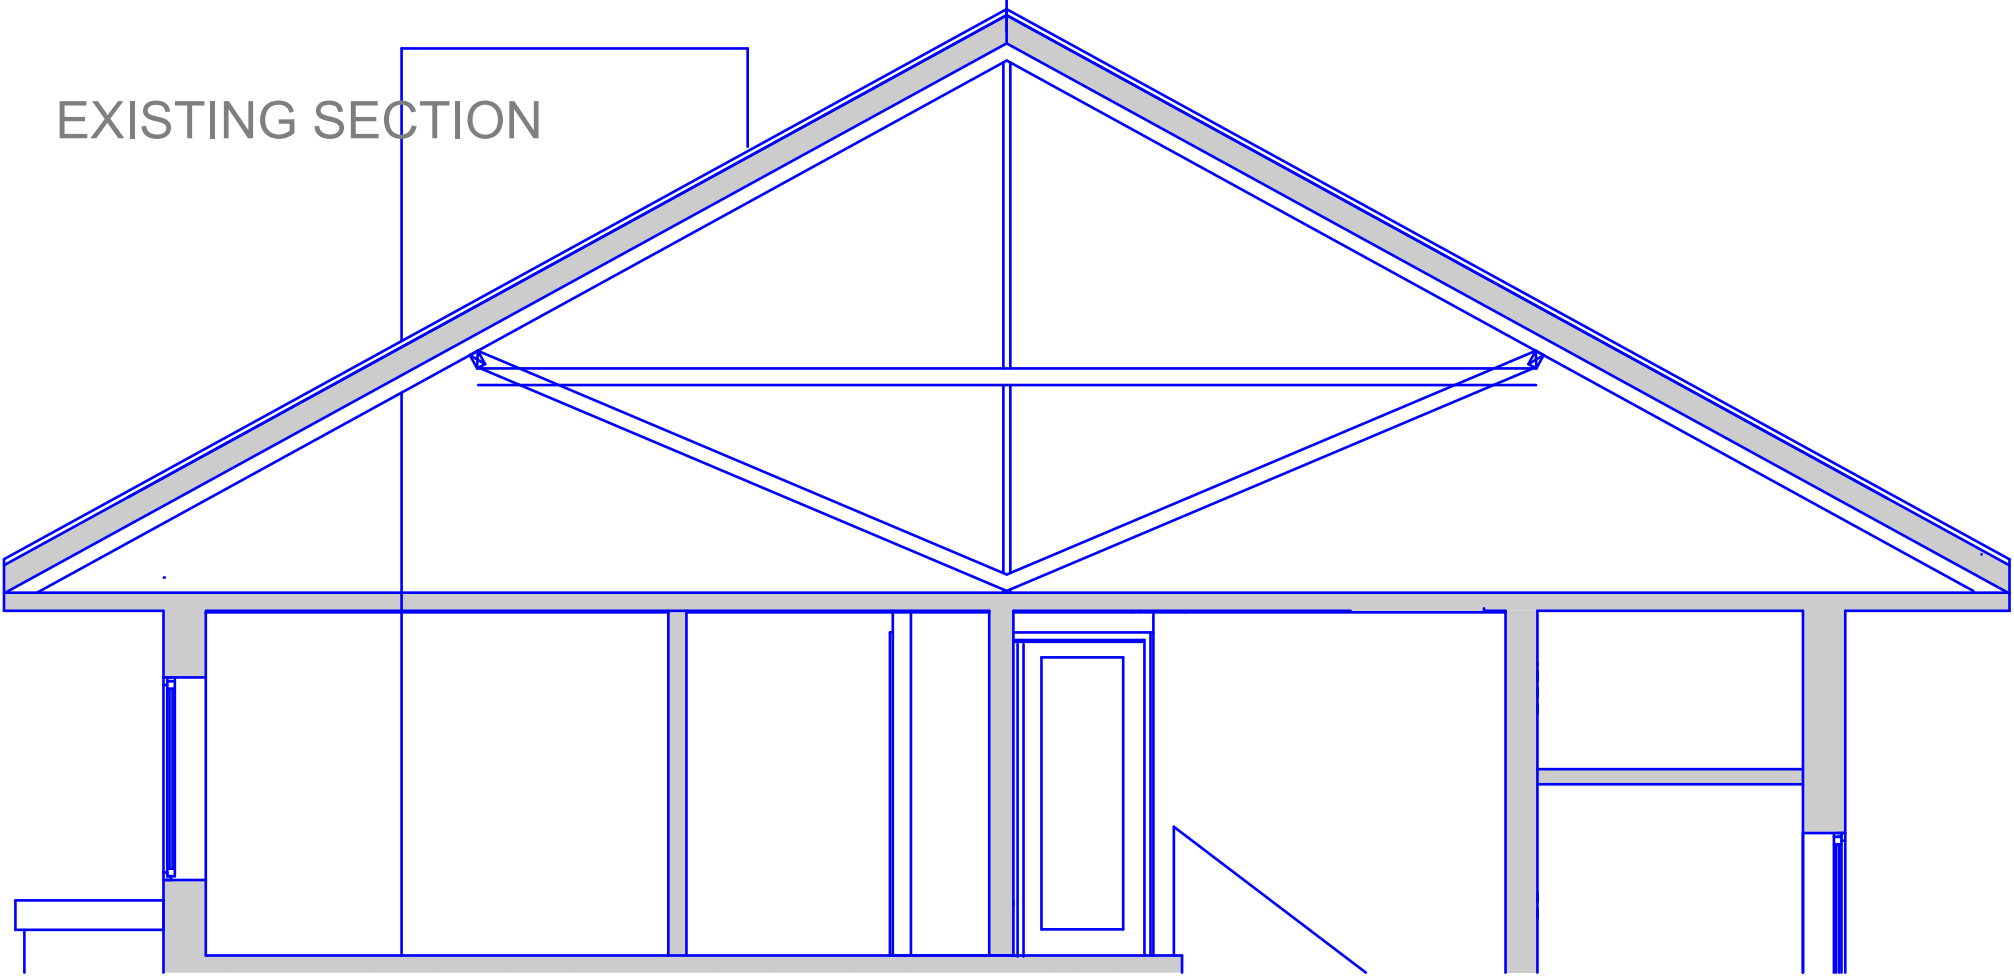

HIP SECTION

Project: 16 Goldhurst Terrace, London NW6 3HU

Client: Mr. Jahangiri
Project No: 250

Date: Oct 2011

Dwgs: Sections
Scale: 1:50

Dwg No: PP / 250 / 04-a
Rev: A -

© THIS DRAWING IS PROTECTED BY THE, COPYRIGHT, DESIGN & PATENTS ACT 1988 & MAY NOT BE COPIED OR REPRODUCED IN ANY FORM WITHOUT THE PRIOR CONSENT OF ADMC LTD.

ADMC Ltd.
Architectural Design & Management Co.
7 Ridge Hill, London NW11 8PN. Tel: 020 8922 8825 Fax: 020 8922 3607