


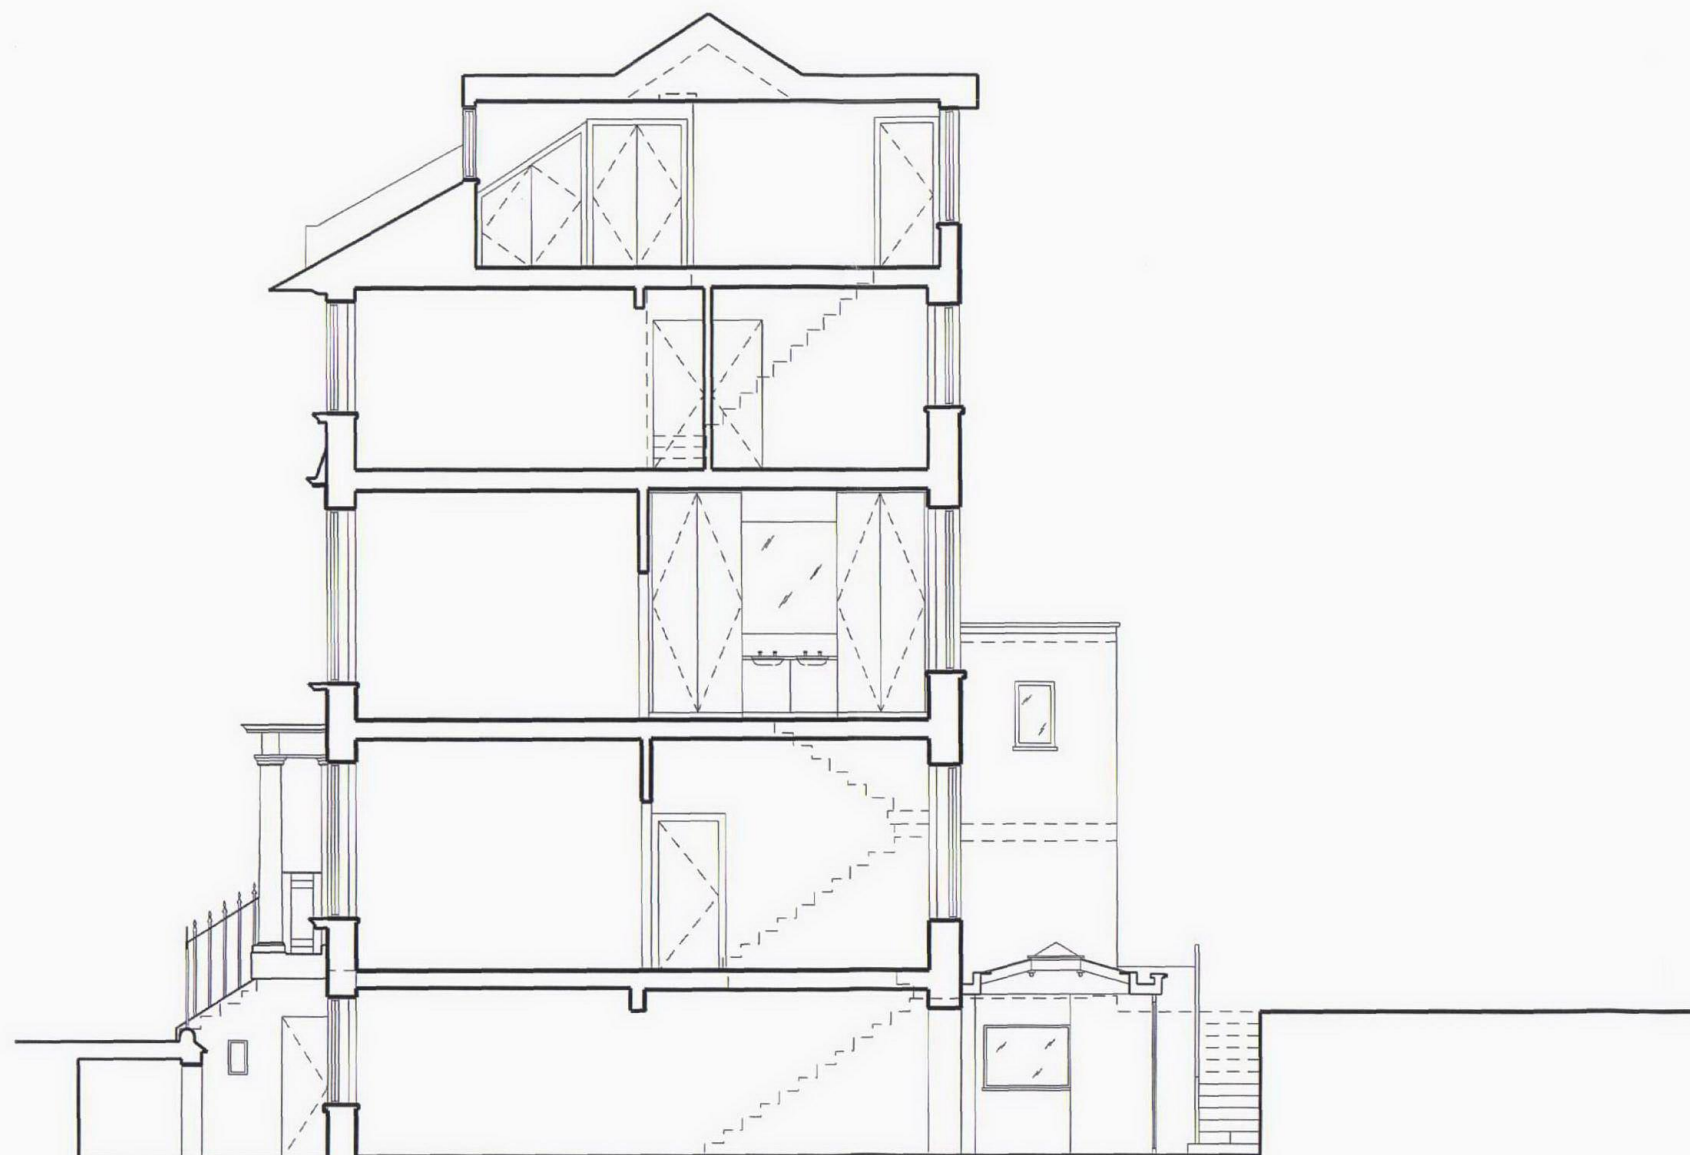

Section AA - Existing



13/07/11	Issued for Planning	RN	NW	
rev	date	notes	drawn by	checked

PLANNING ISSUE

AndArchitects

16 Mandeville Court, 142 Battersea Park Road, London SW11 4NB
tel: +44 (0) 20 7720 8999 email: mail@andarchitects.co.uk

client
Mr & Mrs Gillam

project
12 Chamberlain Street
NW1 8XB

drawing title
Existing Section AA

date
June 2011

scale
1:50 @ A1
1:100 @ A3

drawing number
346 PL(0)020

revision
-

All dimensions must be checked on site and any discrepancies reported to the architect before any work commences. DO NOT SCALE from this drawing. This drawing is the copyright of AND Architects Ltd and may not be copied or printed without express written permission from AND Architects Ltd