



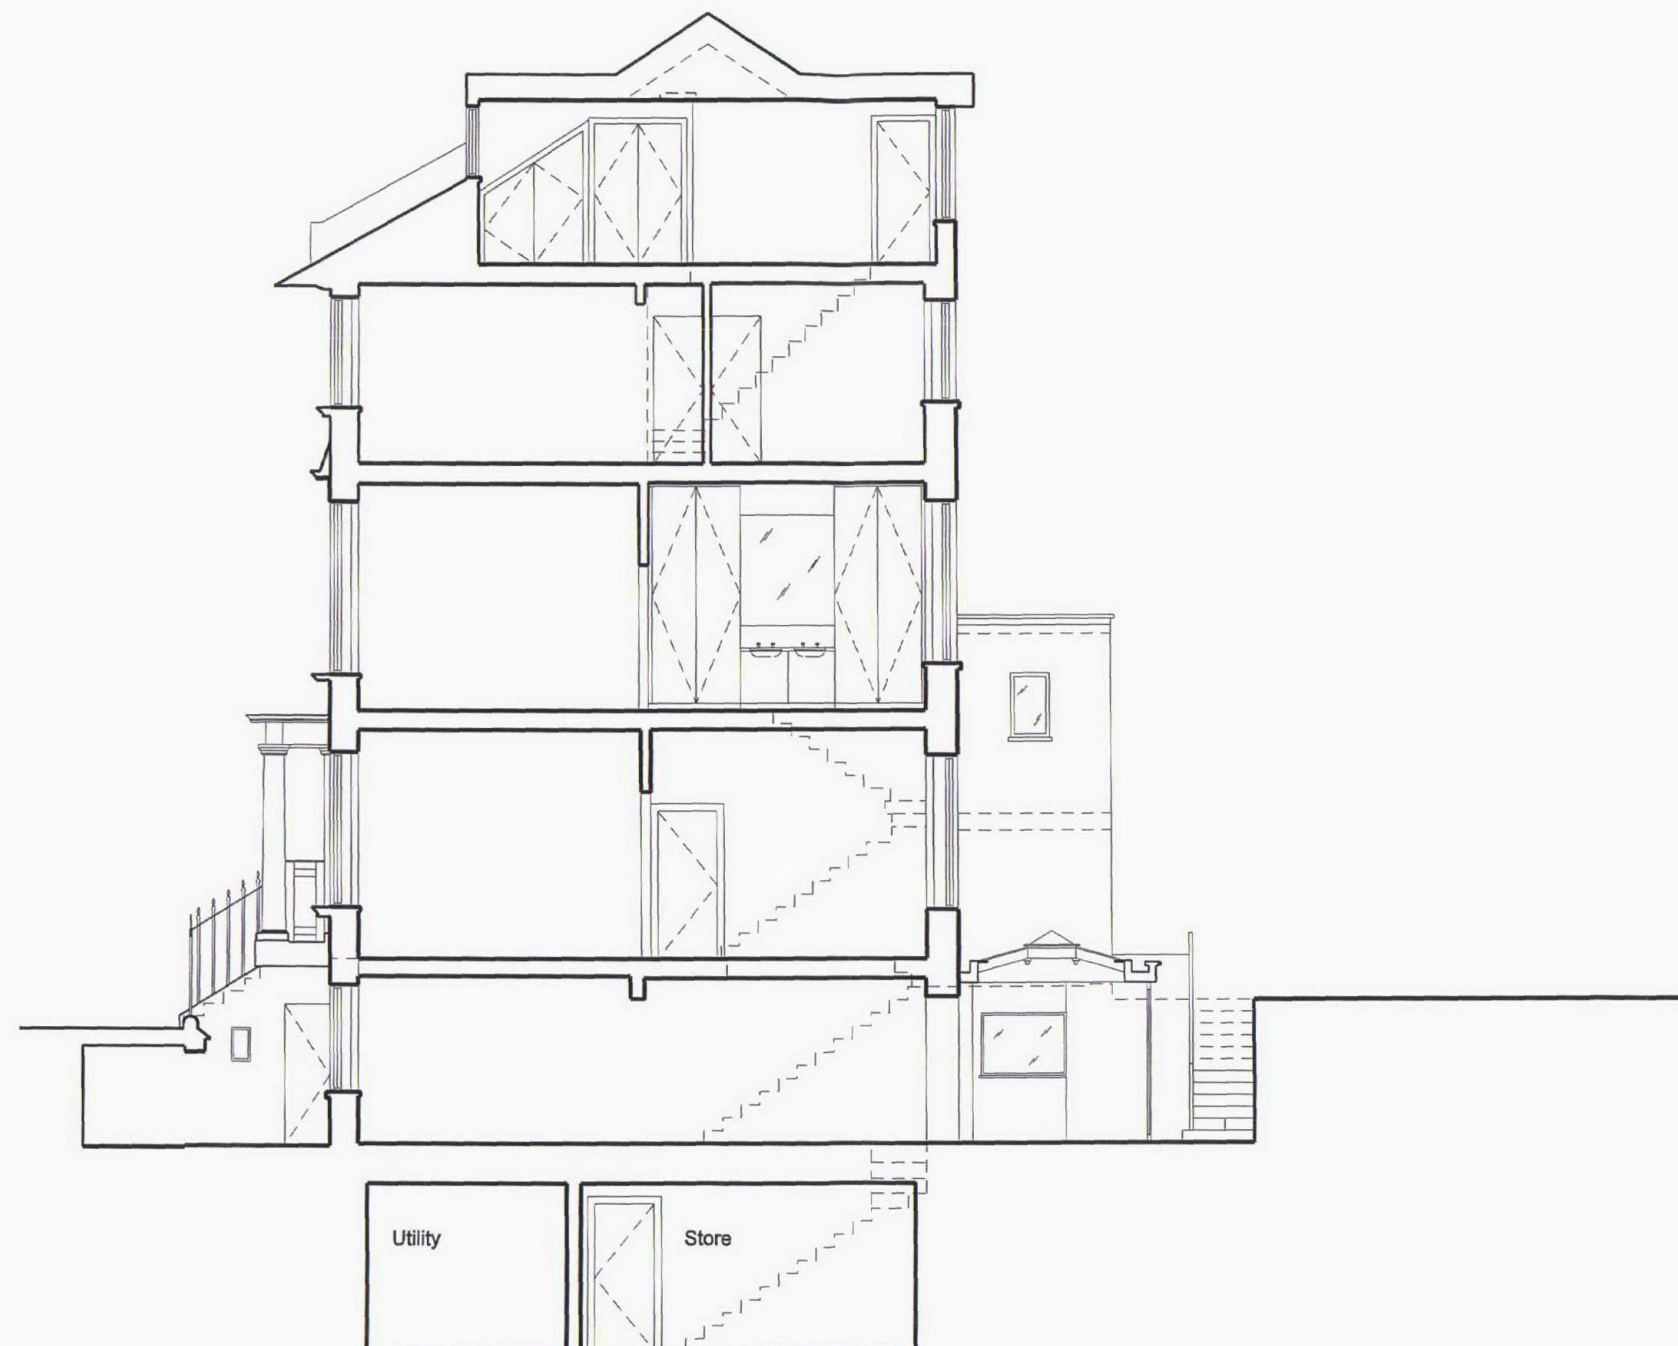

Section AA

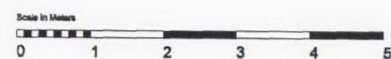

-	21.07.11	Issued for Planning	BN	NW
rev	date	notes	drawn by	checked

PLANNING ISSUE

AndArchitects

16 Mondville Court, 142 Battersea Park Road, London SW11 4NB
tel: +44 (0) 20 7720 9999 email: mail@andarchitects.co.uk

client

Mr & Mrs Gillam

project

12 Chamberlain Street
NW1 8XB

drawing title

Proposed Section AA
Planning No3

date

June 2011

scale

1:50 @ A1
1:100 @ A3

drawing number

346 PL(3)120

revision

-

All dimensions must be checked on site and any discrepancies reported to the architect before any work commences. DO NOT SCALE from this drawing. This drawing is the copyright of AND Architects Ltd and may not be copied or printed without express written permission from AND Architects Ltd