

DRAWING No 1A

3RD OCTOBER 2011

FLAT 4

(SIDE ELEVATION)


42 BELSIZE SQUARE

NW3 4HN

SCALE 1:50

SITE OF WINDOW
EXACT SIZE OF WINDOW
AND REVEAL TO BE
MAINTAINED

NO CHANGE OF SIZE
OR POSITION OF
WINDOW PROPOSED

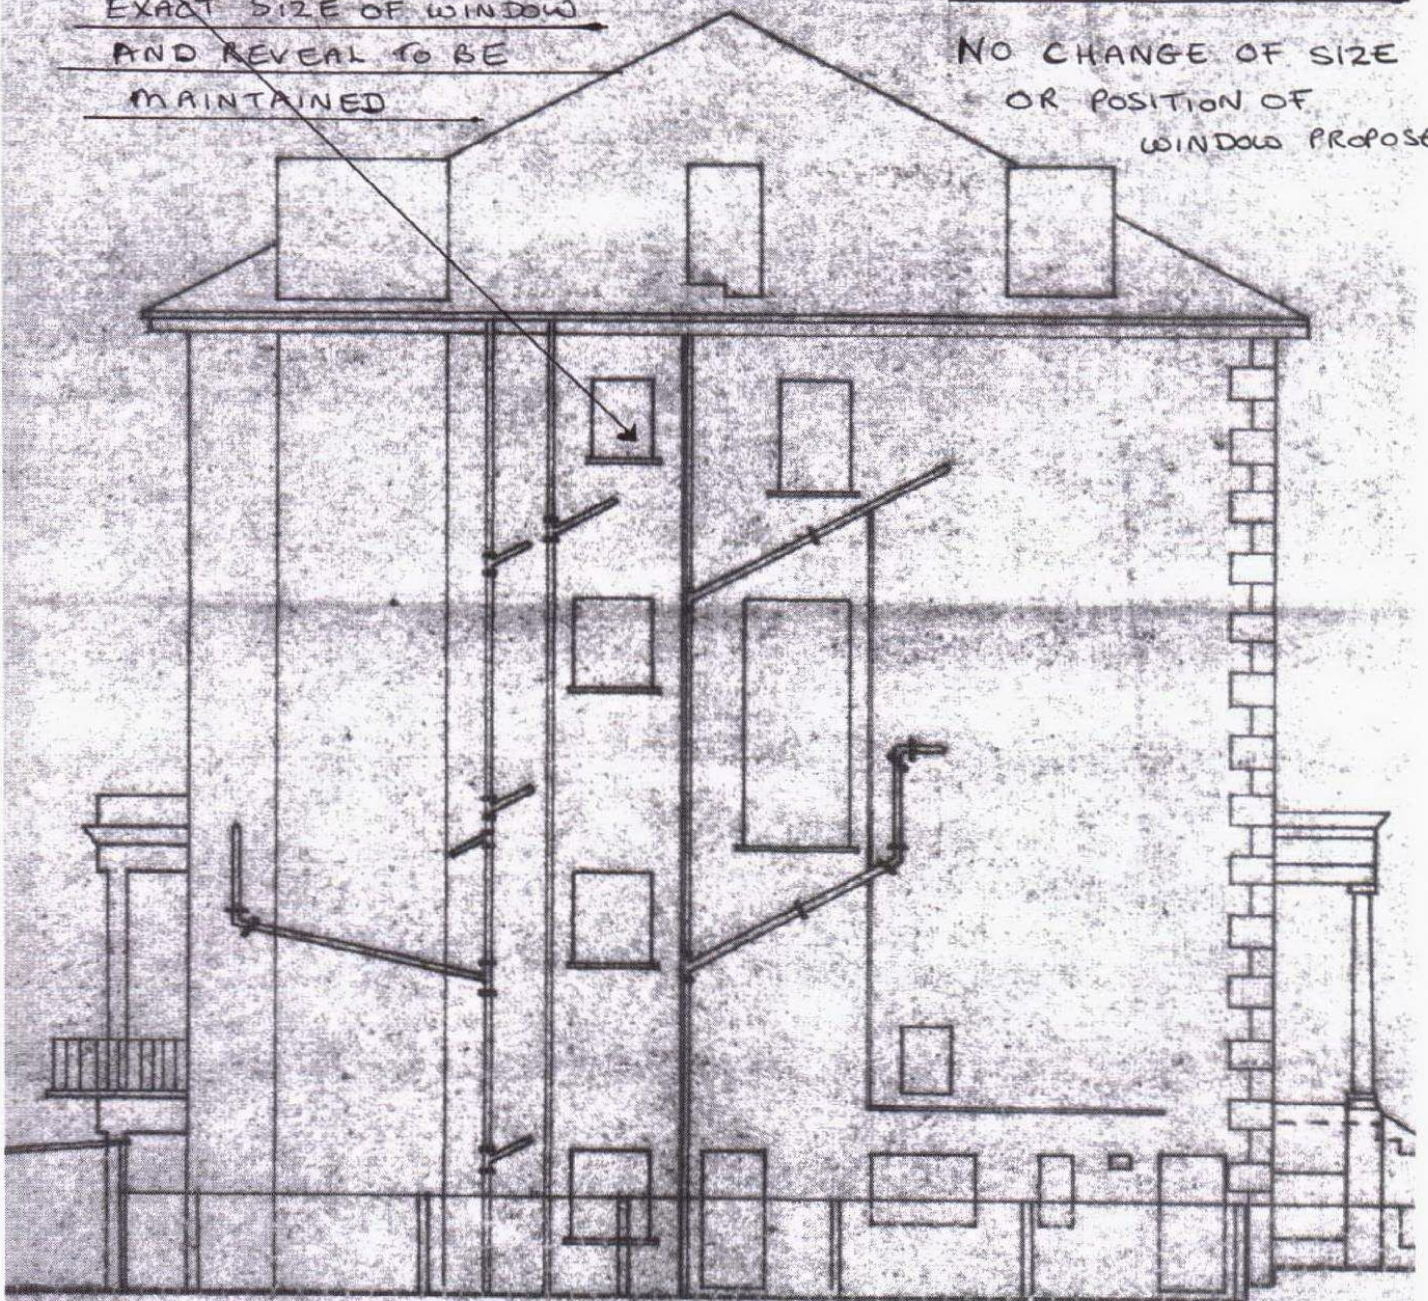

SIDE ELEVATION

0 1 2 3 4 5 6 7 8 9 10

JOB NAME:

JOB ADDRESS:

SCALE 1:50

DRAWING TITLE:

Revised Application Ref:
2011/4513/Invalid