


Fairfax Road Existing Elevation

Byron Court

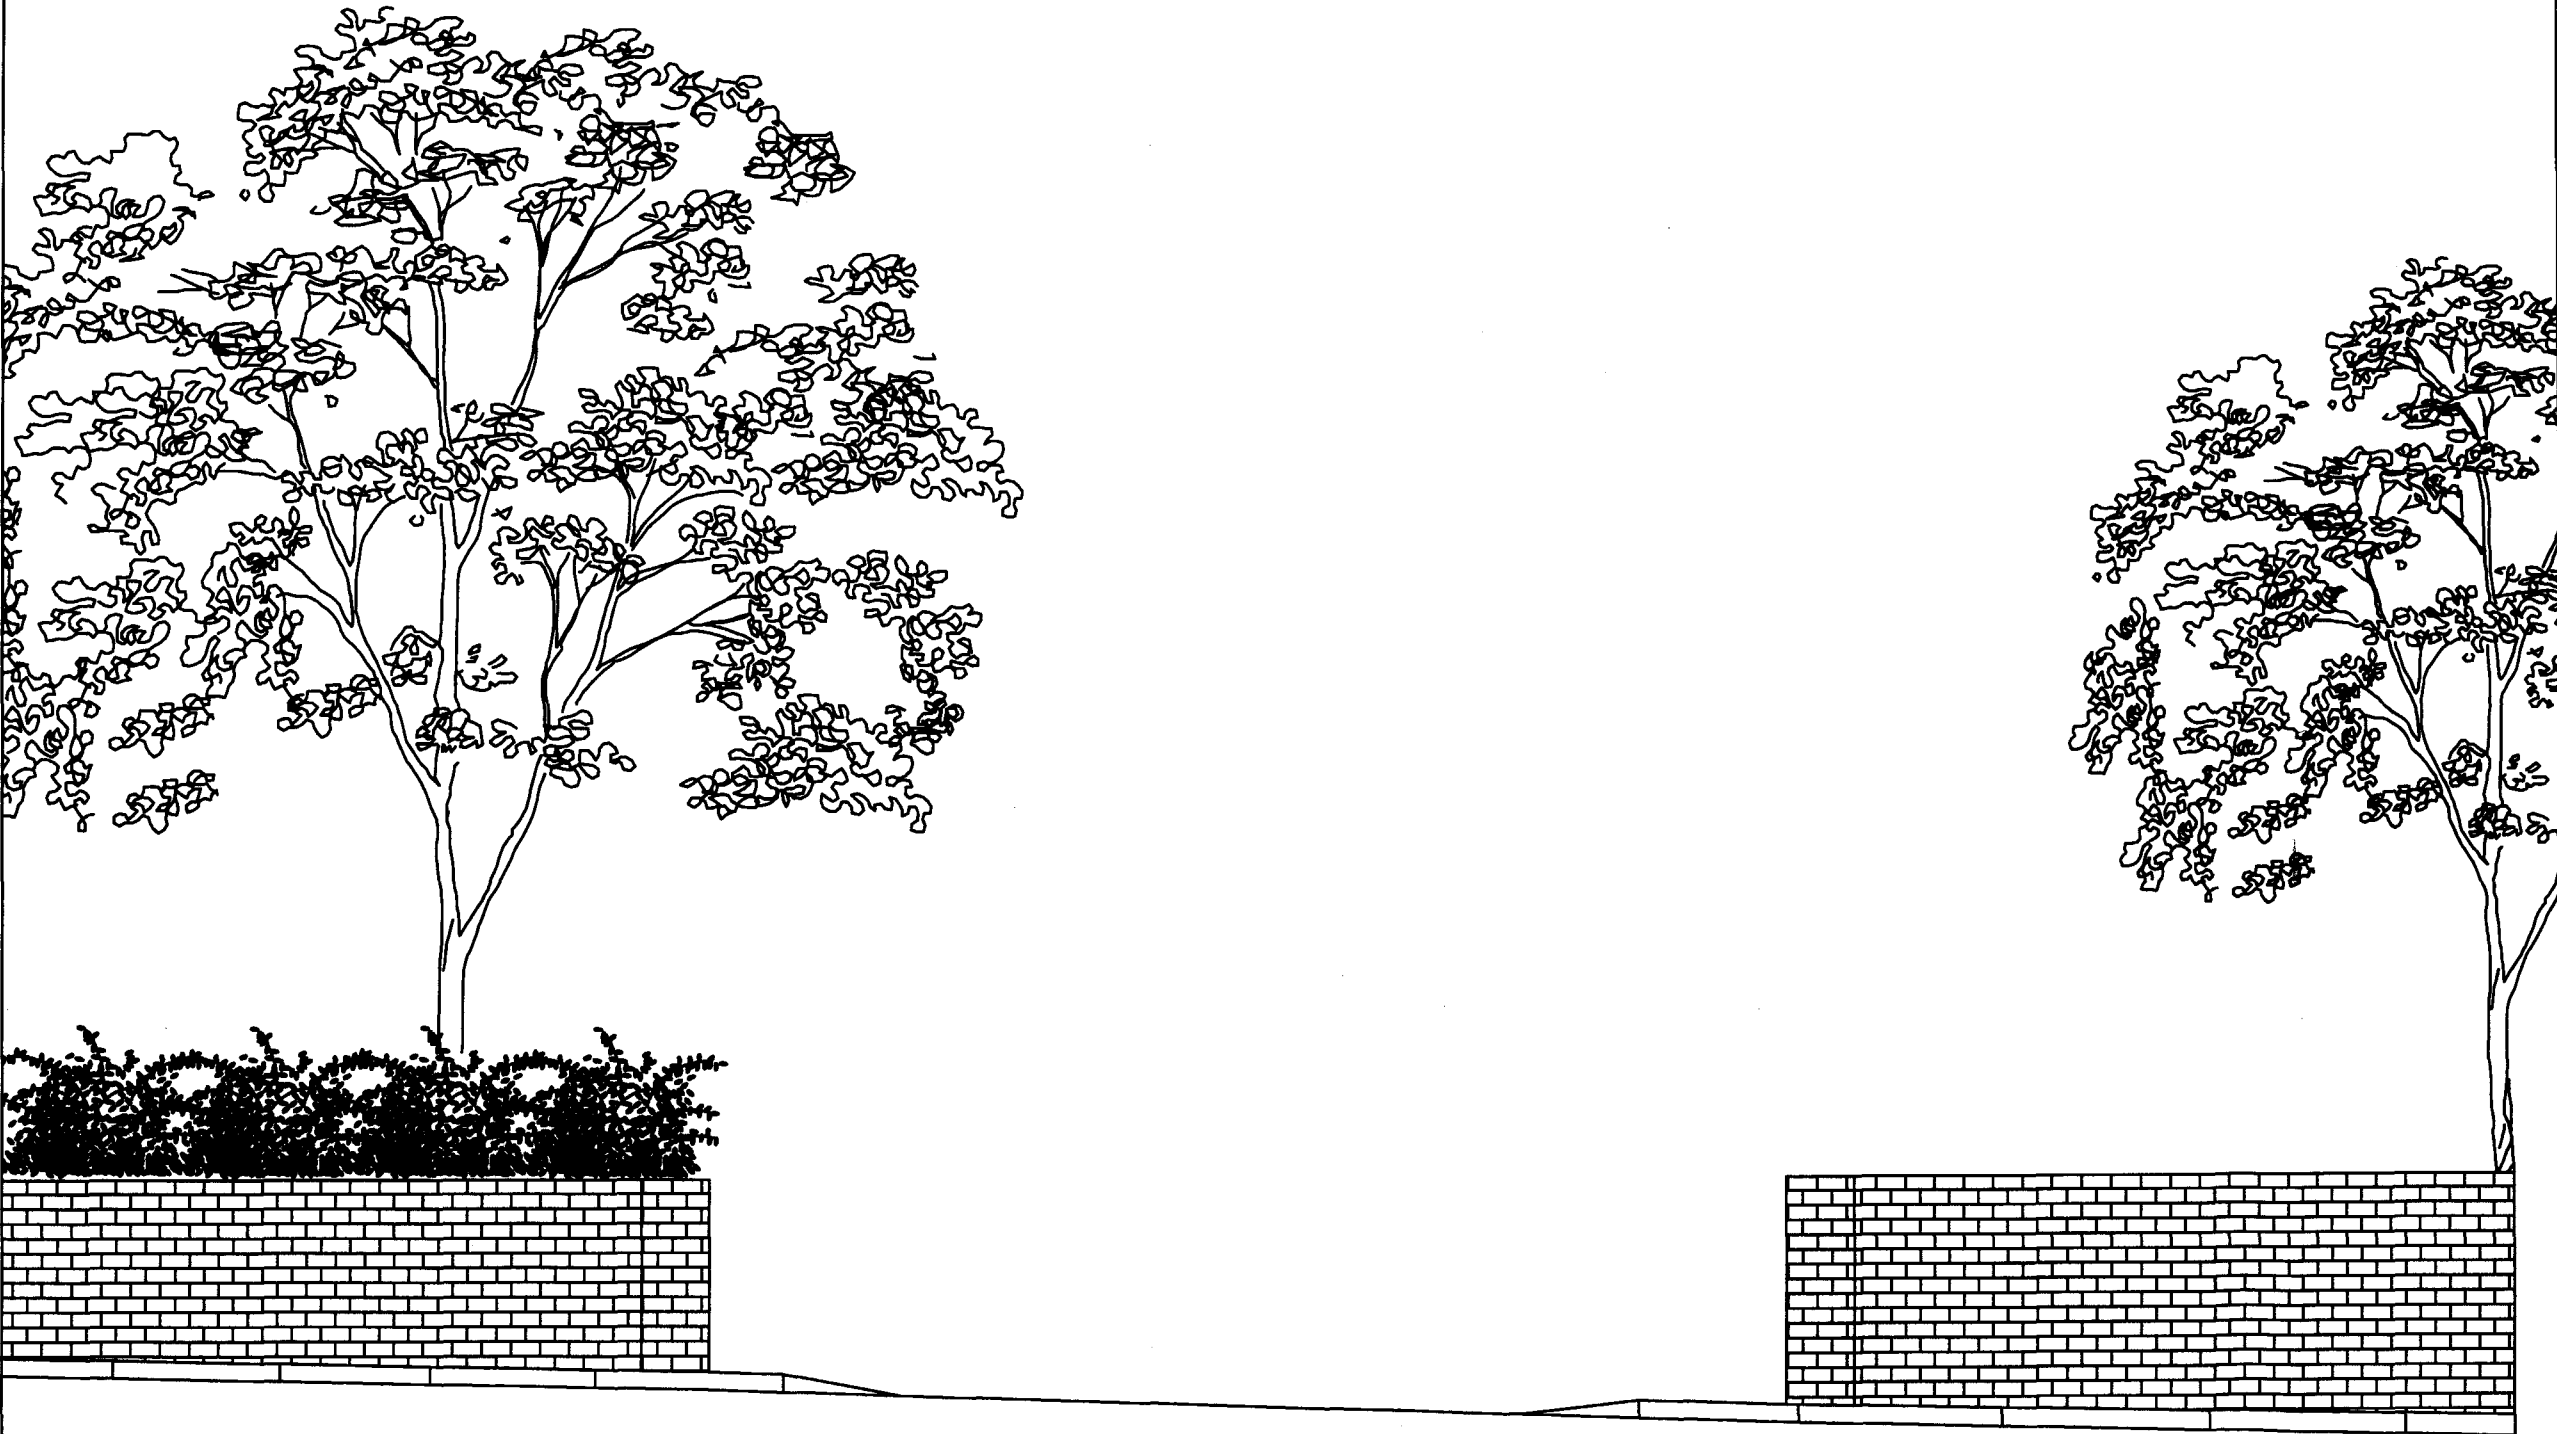

Fairfax Road

- NOTES.
- 1. Do not scale from this drawing
  - 2. All Dimensions are to be checked on site.
  - 3. Any irregularities are to be raised with the CA prior to any action.

|   |           |                        |      |          |
|---|-----------|------------------------|------|----------|
| Rev.   | Amendment |                        |      |          |
| PLANNING DRAWING   |           |                        |      |          |
| Status   | Appd.     | Date                   |      |          |
| <br><small>Cyril Leonard Chartered Surveyors<br/>25 Giltspur Street, London EC4A 3DF<br/>Telephone: +44 (0) 20 7498 2000<br/>Facsimile: +44 (0) 20 7498 2450<br/>www.cyrilleonard.co.uk</small> |           |                        |      |          |
| Client<br>Byron Court (Swiss Cottage)<br>Management Ltd   |           |                        |      |          |
| Project<br>Car Park Raise Arm Barrier   |           |                        |      |          |
| Title<br>Fairfax Road Existing Elevation   |           |                        |      |          |
| Drawn   | Date      | Checked                | Date | Approved |
| Scales<br>1:50 @ A3   |           | ISO 9001<br>Approval:  |      | Rev.     |
| Job No.<br>AR/BLDG   |           | Drawing No.<br>BC (01) |      |          |