



Fairfax Road Proposed Elevation

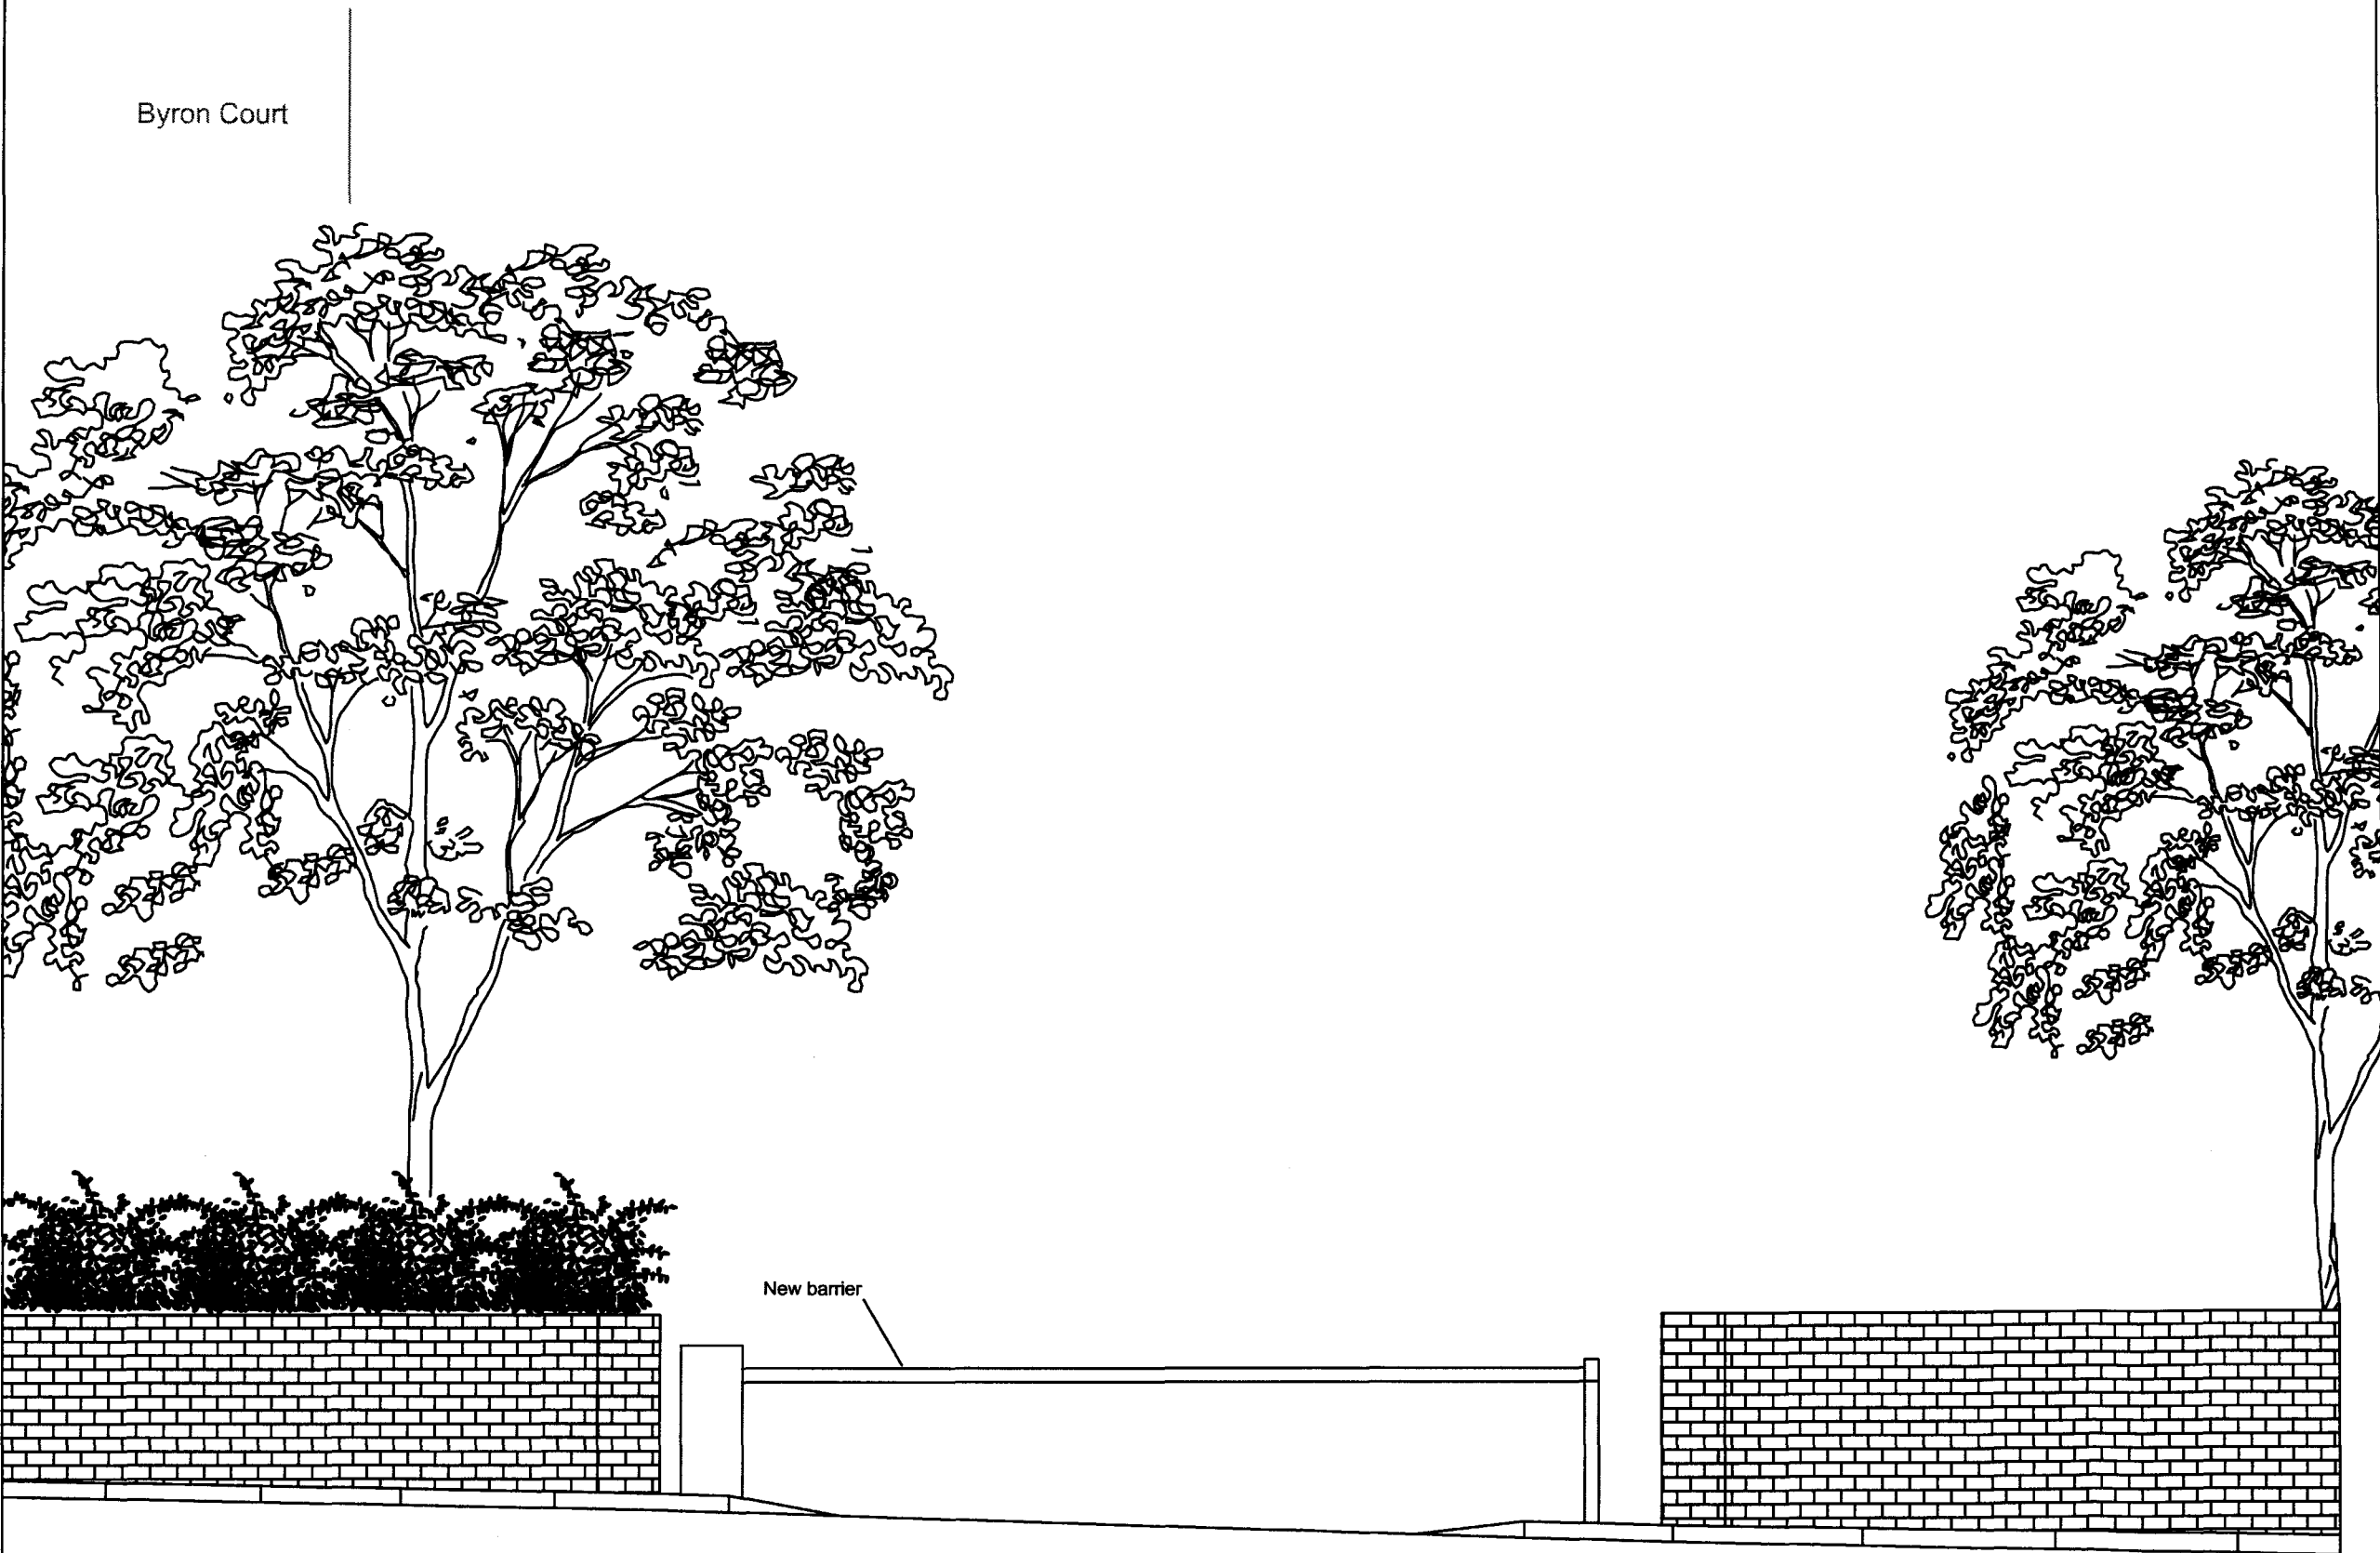

Fairfax Road

- NOTES.
- 1. Do not scale from this drawing
 - 2. All Dimensions are to be checked on site.
 - 3. Any irregularities are to be raised with the CA prior to any action.

Rev.	Amendment			
PLANNING DRAWING				
Status	Appd.	Date		
 cyril leonard				
<small>Cyril Leonard Chartered Surveyors 20 Giltspur Street, London EC1A 3DF, United Kingdom Telephone: +44 (0) 20 7406 2050 Facsimile: +44 (0) 20 7406 2497 www.cyrilleonard.co.uk info@cyrilleonard.co.uk</small>				
Client Byron Court (Swiss Cottage) Management Ltd				
Project Car Park Raise Arm Barrier				
Title Fairfax Road Proposed Elevation				
Drawn	Date	Checked	Date	Approved
Scales 1:50 @ A3		ISO 9001 Approval:		Rev.
Job No. AR/BLDG		Drawing No. BC (02)		