



APPLICATION REFERENCE 2011/4766

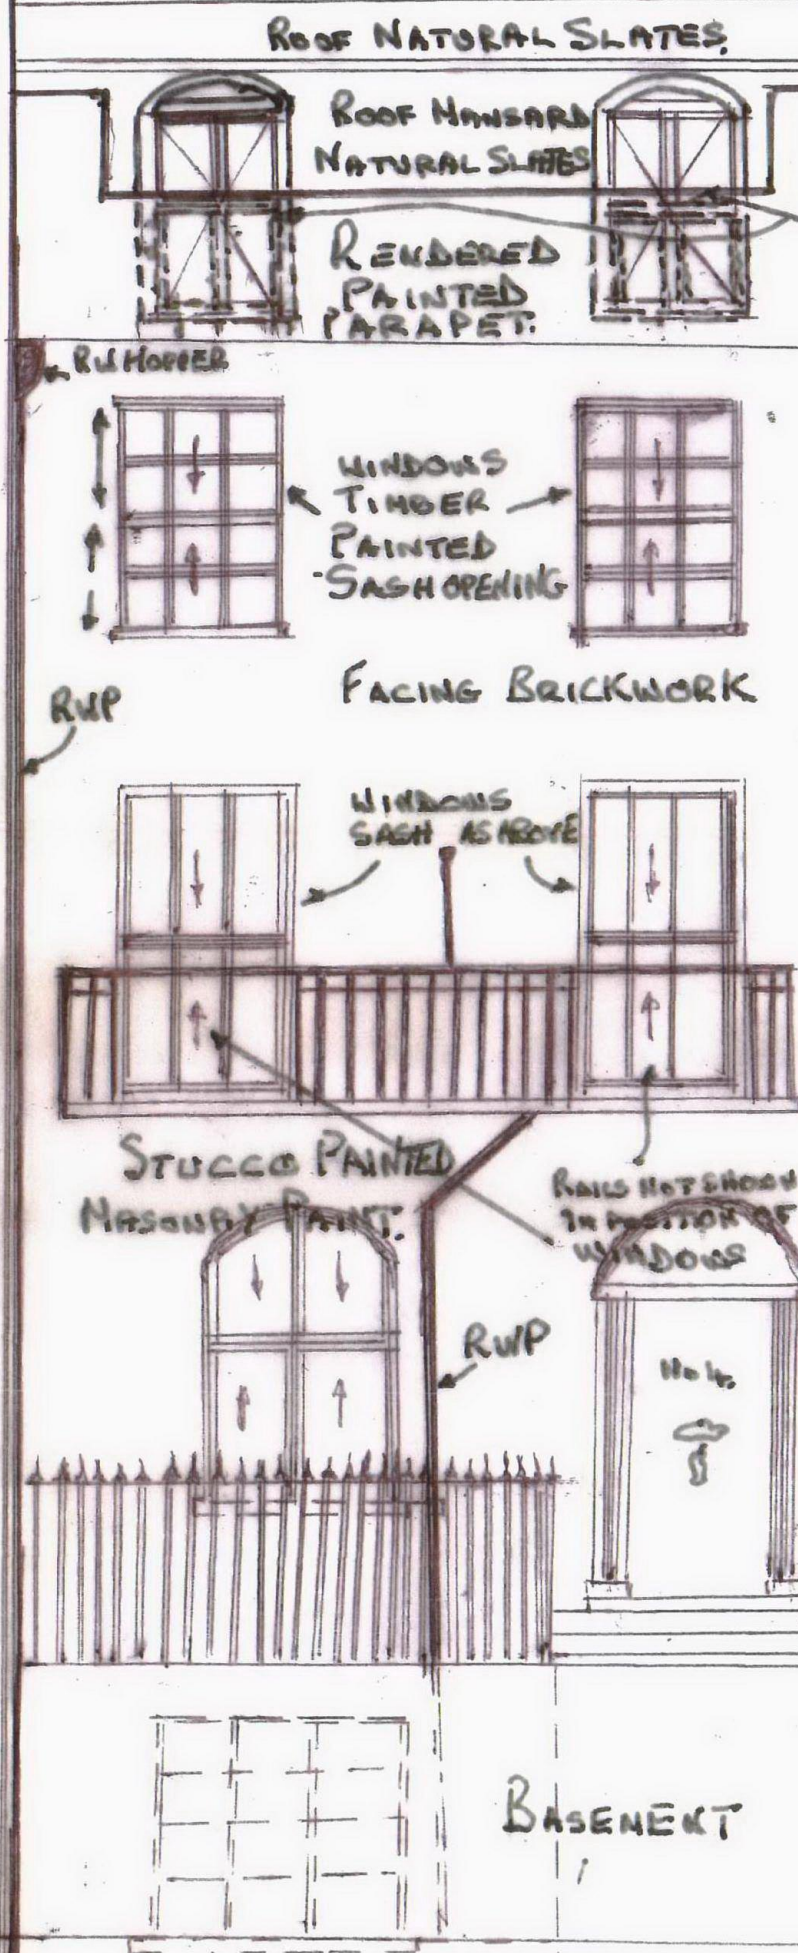


LEAD TO ROOF
WINDOWS TIMBER PAINTED.
SIDE OPENING
CAMEENTS TO BE RENEW
WITH SLIDING SASHES (SITE 1.02X1.17M).
3RD FLR.

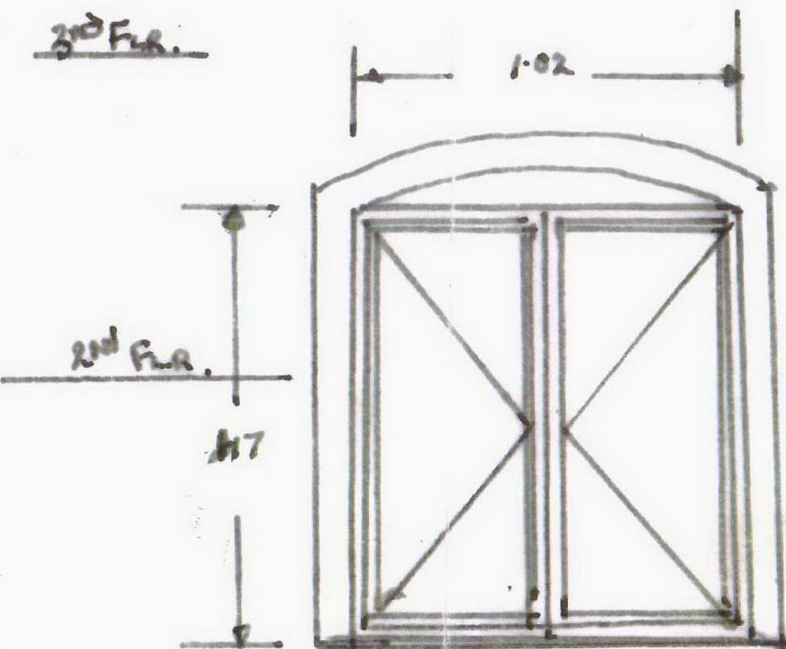

EXISTING SIDE OPENING
CAMEENT.
EXISTING ELEVATION
WINDOW 2 No
SCALE 1:20

PASEMENT LEVEL.

EXISTING ELEVATION
SCALE 1:50.

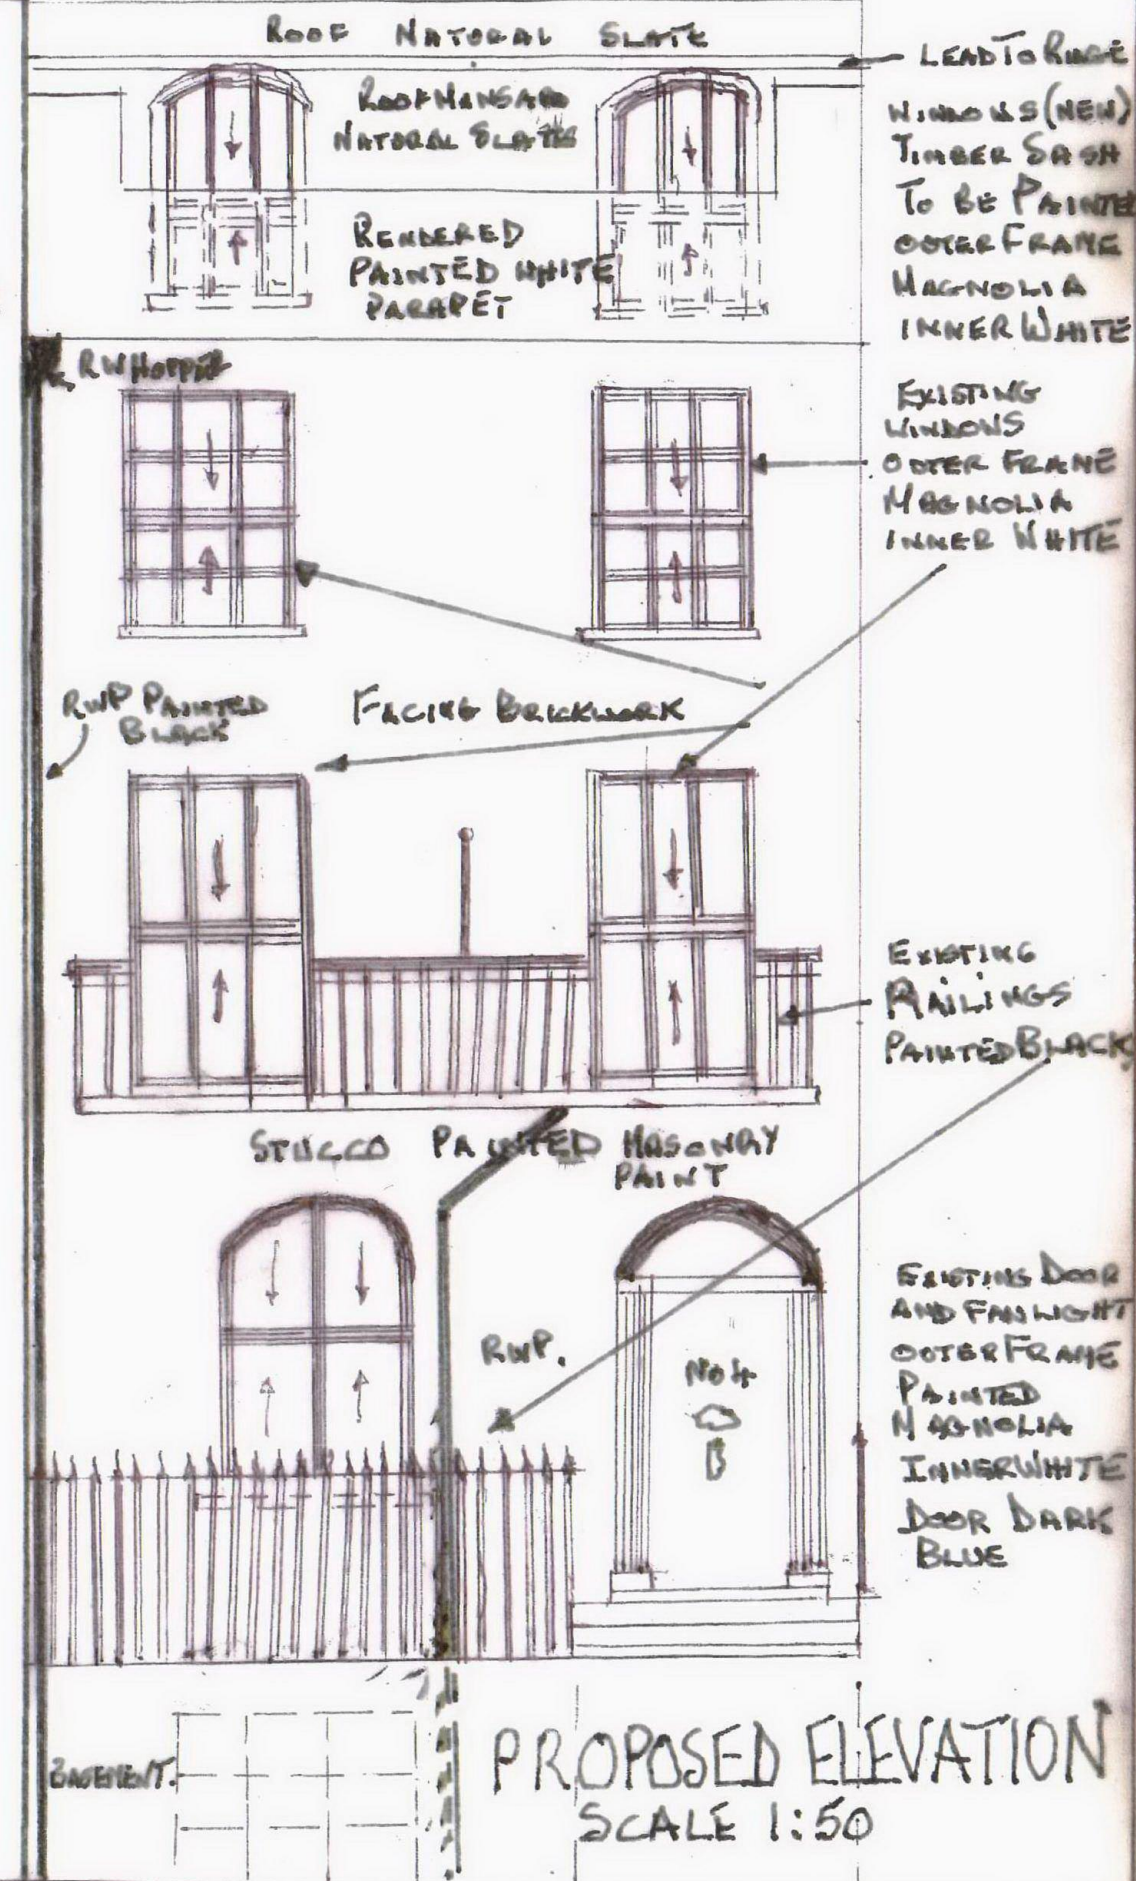

4 MORNINGTON CRESCENT.

DRAWING
NO MCM

DATE
29.09.2014