



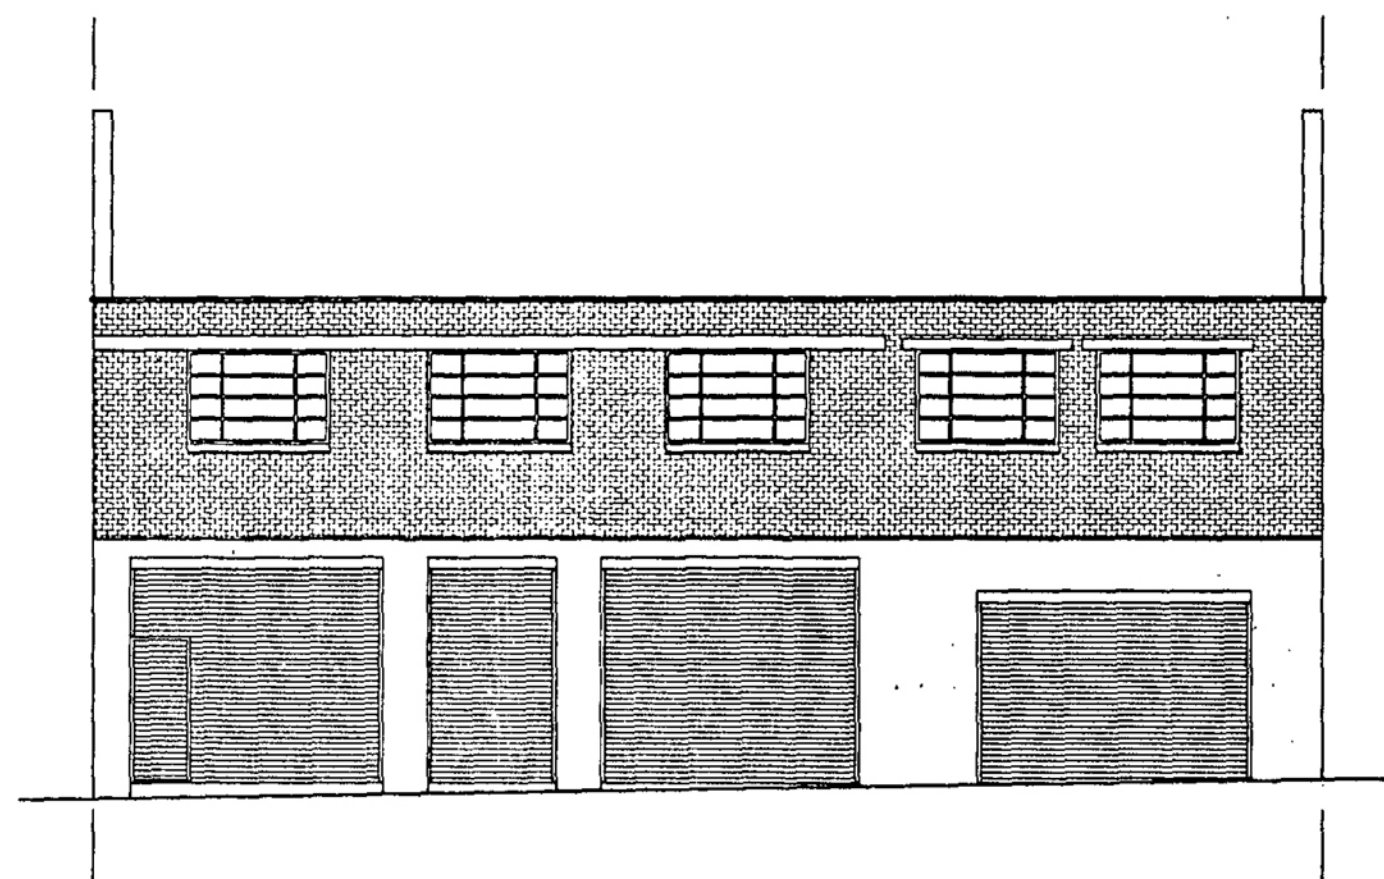


Front Elevation as Existing

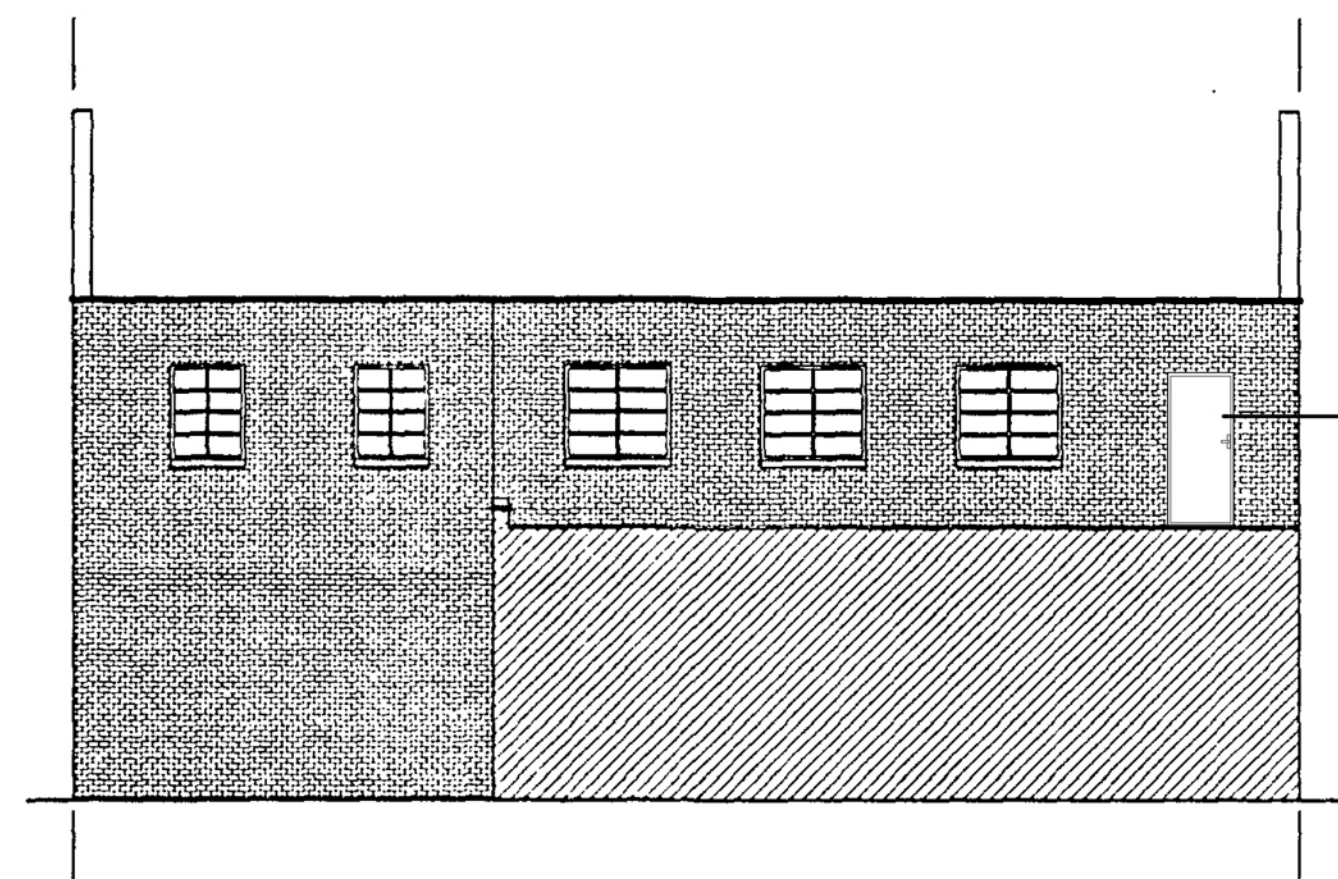


Rear Elevation as Existing

This is a door that existed at the time when the building was a warehouse; however it had not been drawn on rear elevation drawings 252/33 when initial planning application was made in 2006.

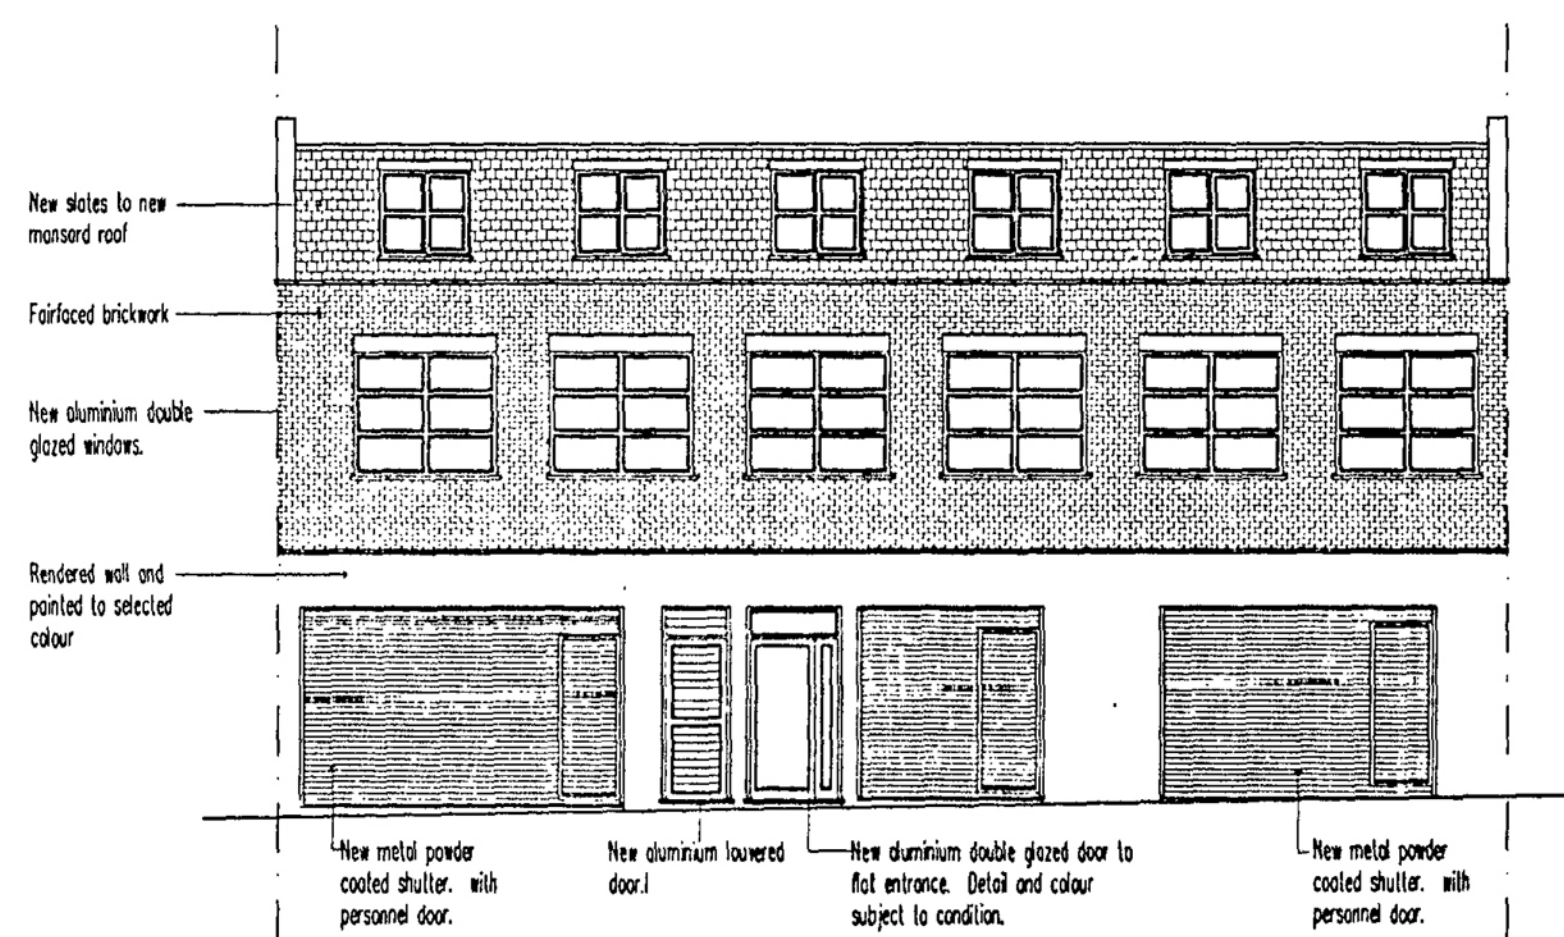

Front Elevation as Approved

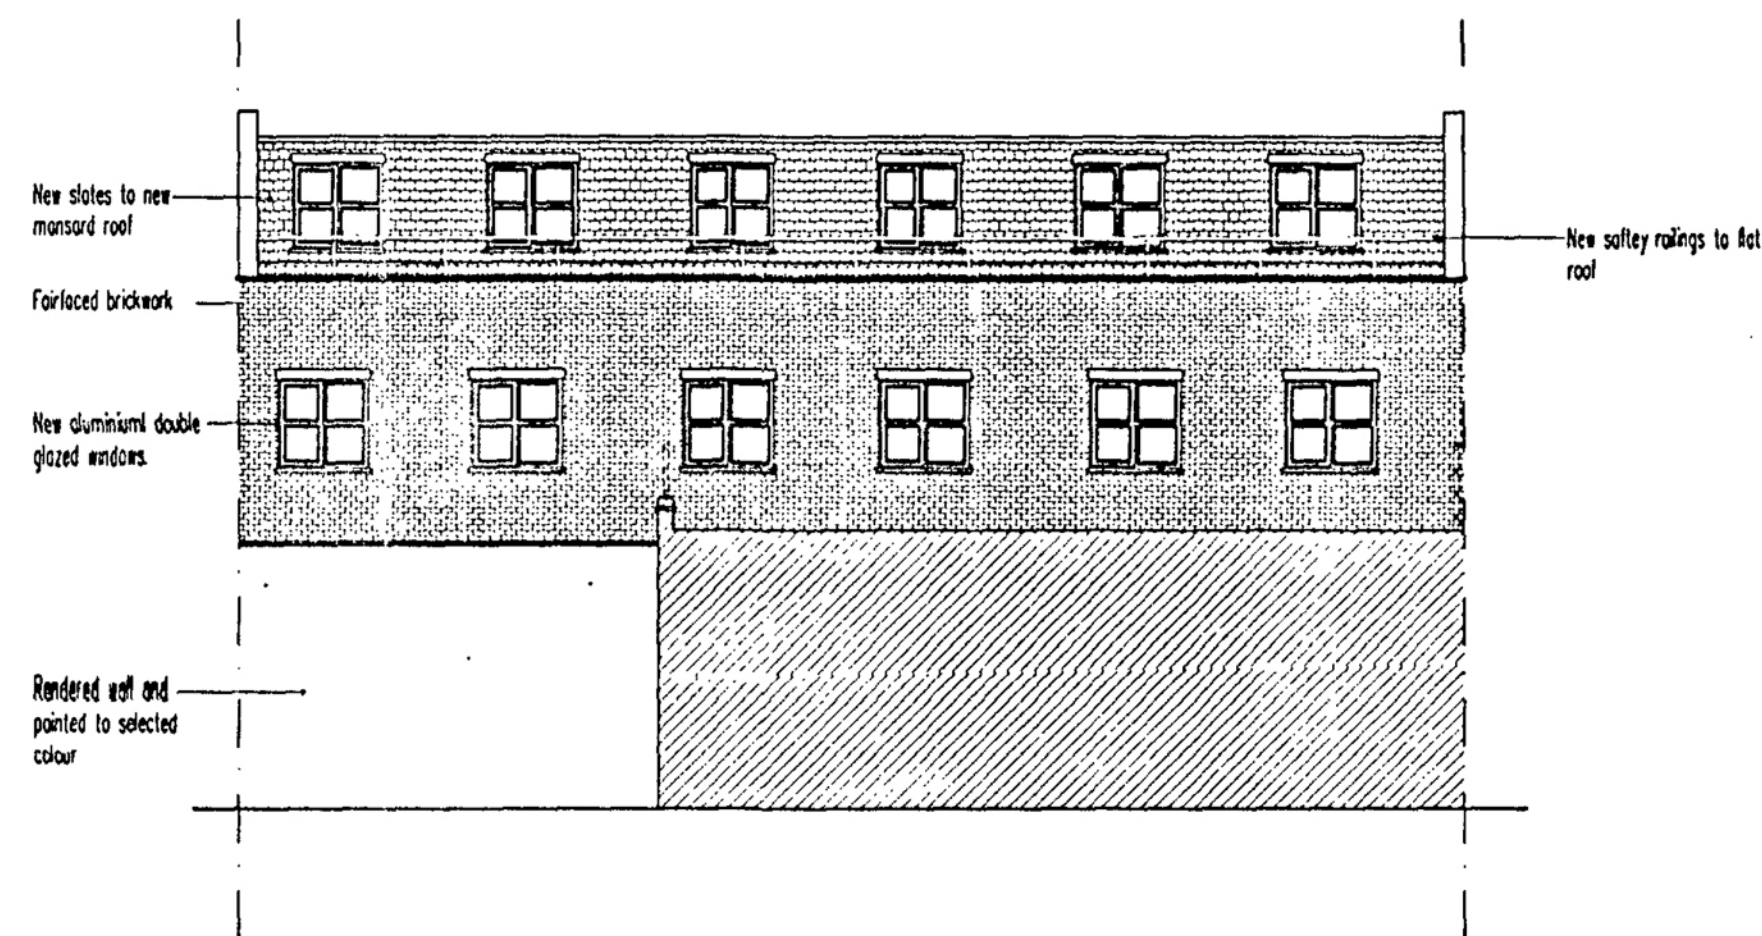

Rear Elevation as Approved

