




Image of door providing access to the roof area for maitanace, including gutters and air-conditioning units.



Proposed new door, Access to roof area for maintenance purposes.

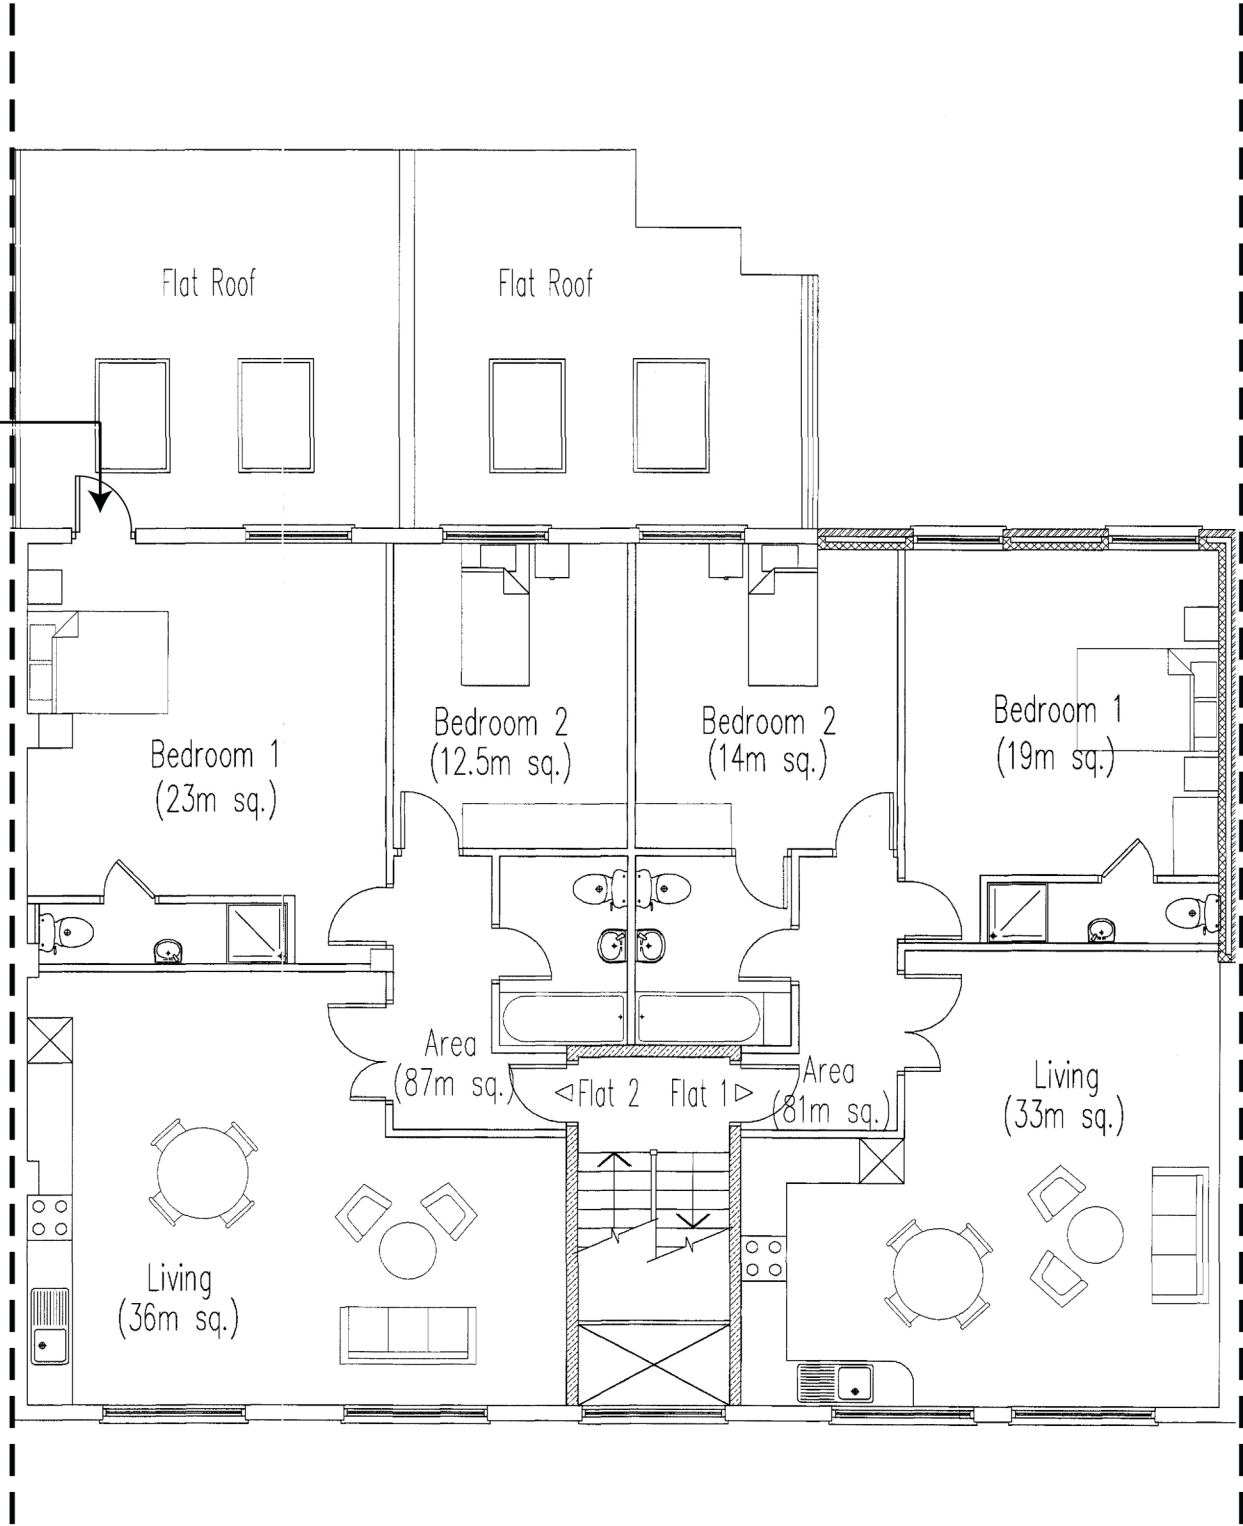

First floor Plan

Proposed in retrospect

