

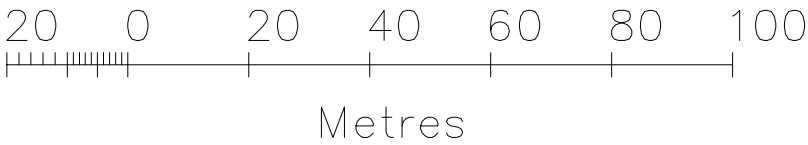


Notes:

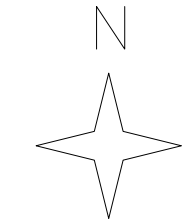

LOCATION PLAN scale 1:1250@A3

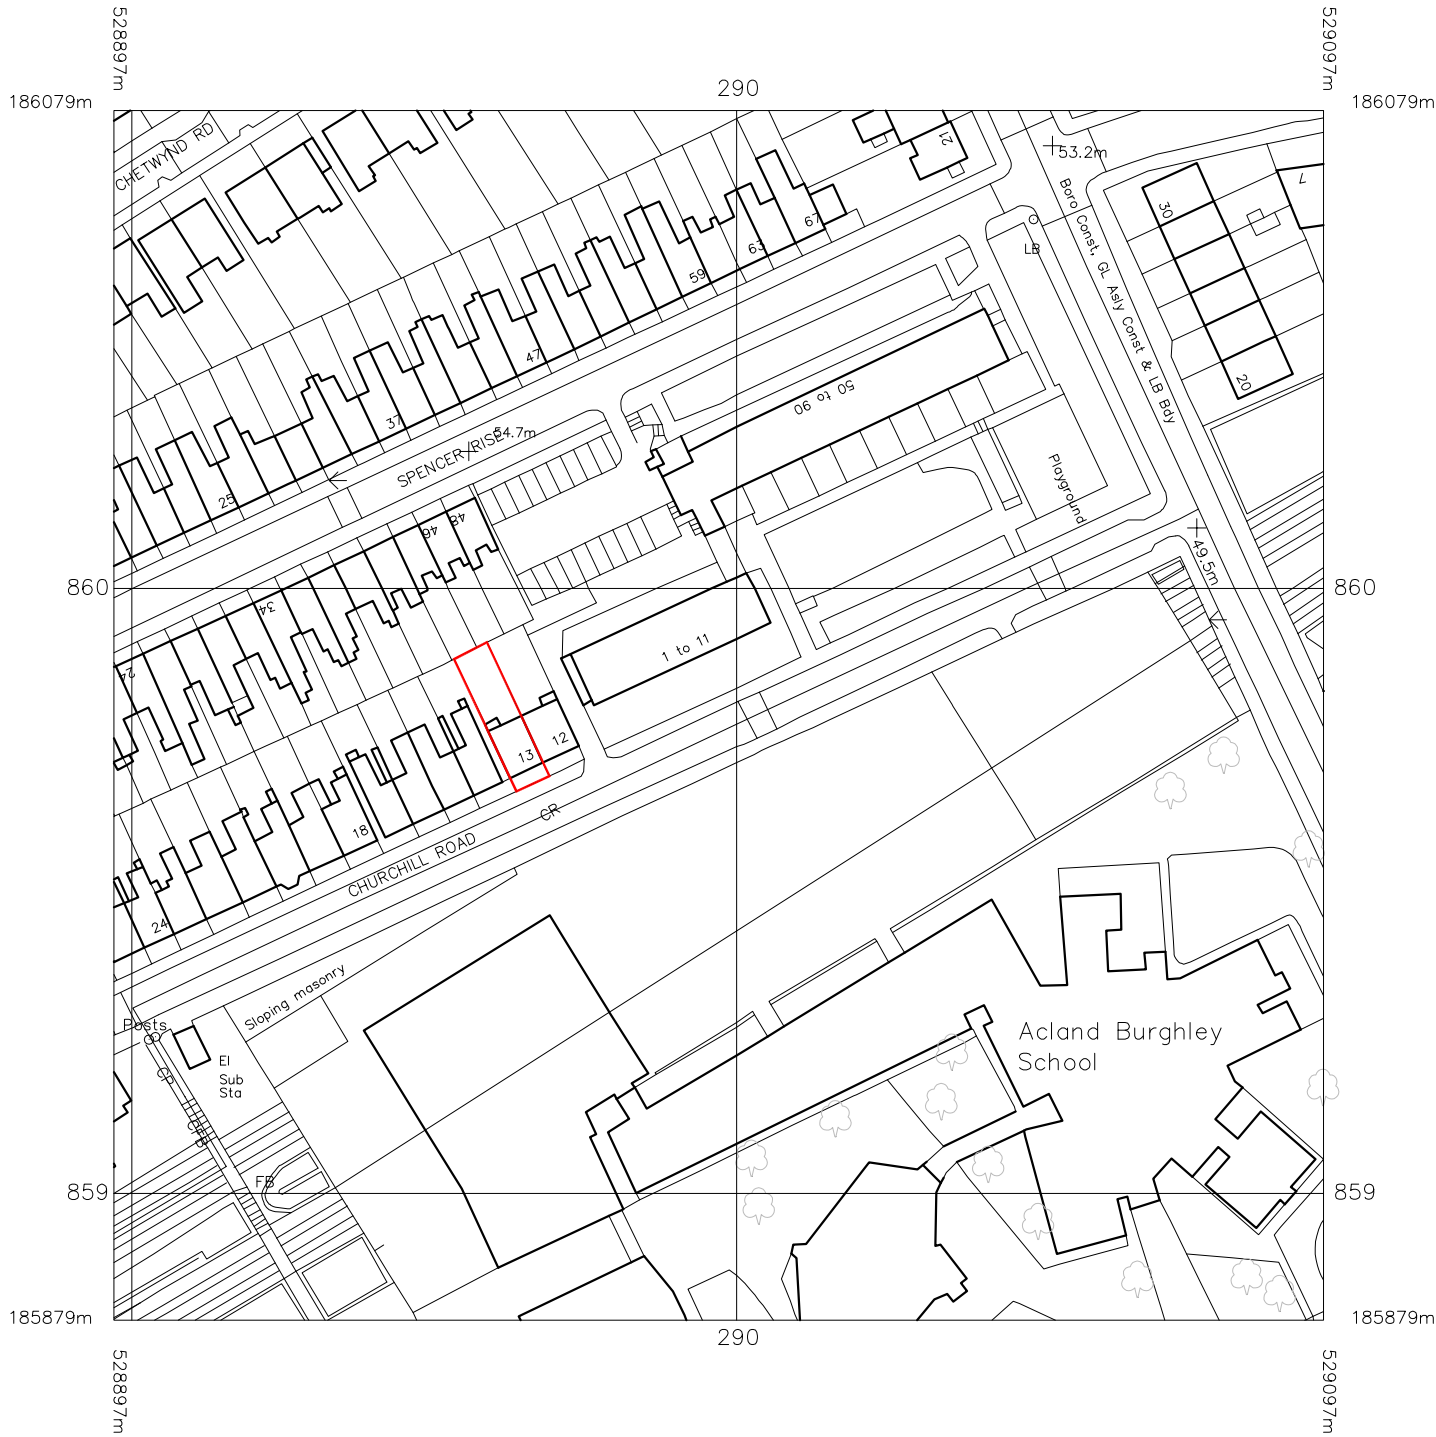

BLOCK PLAN scale 1:500@A3

rev.	notes	date
WARREN ROSING ARCHITECTS		
20 Prescott Place, London, SW4 6BT		
t 020 7993 8247; info@wr-architects.co.uk; www.wr-architects.co.uk		
13B CHURCHILL ROAD		
LONDON, NW5		
Location Plan & Block Plan		
Drawing No.: 1117(PL)100		
scale: 1:1250; 1:500 @A3		10 October 2011
do not scale this drawing: check all dimensions and areas on site copyright of pocket door ltd trading as 'warren rosing architects'		