


203 High Holborn - Site Location Plan

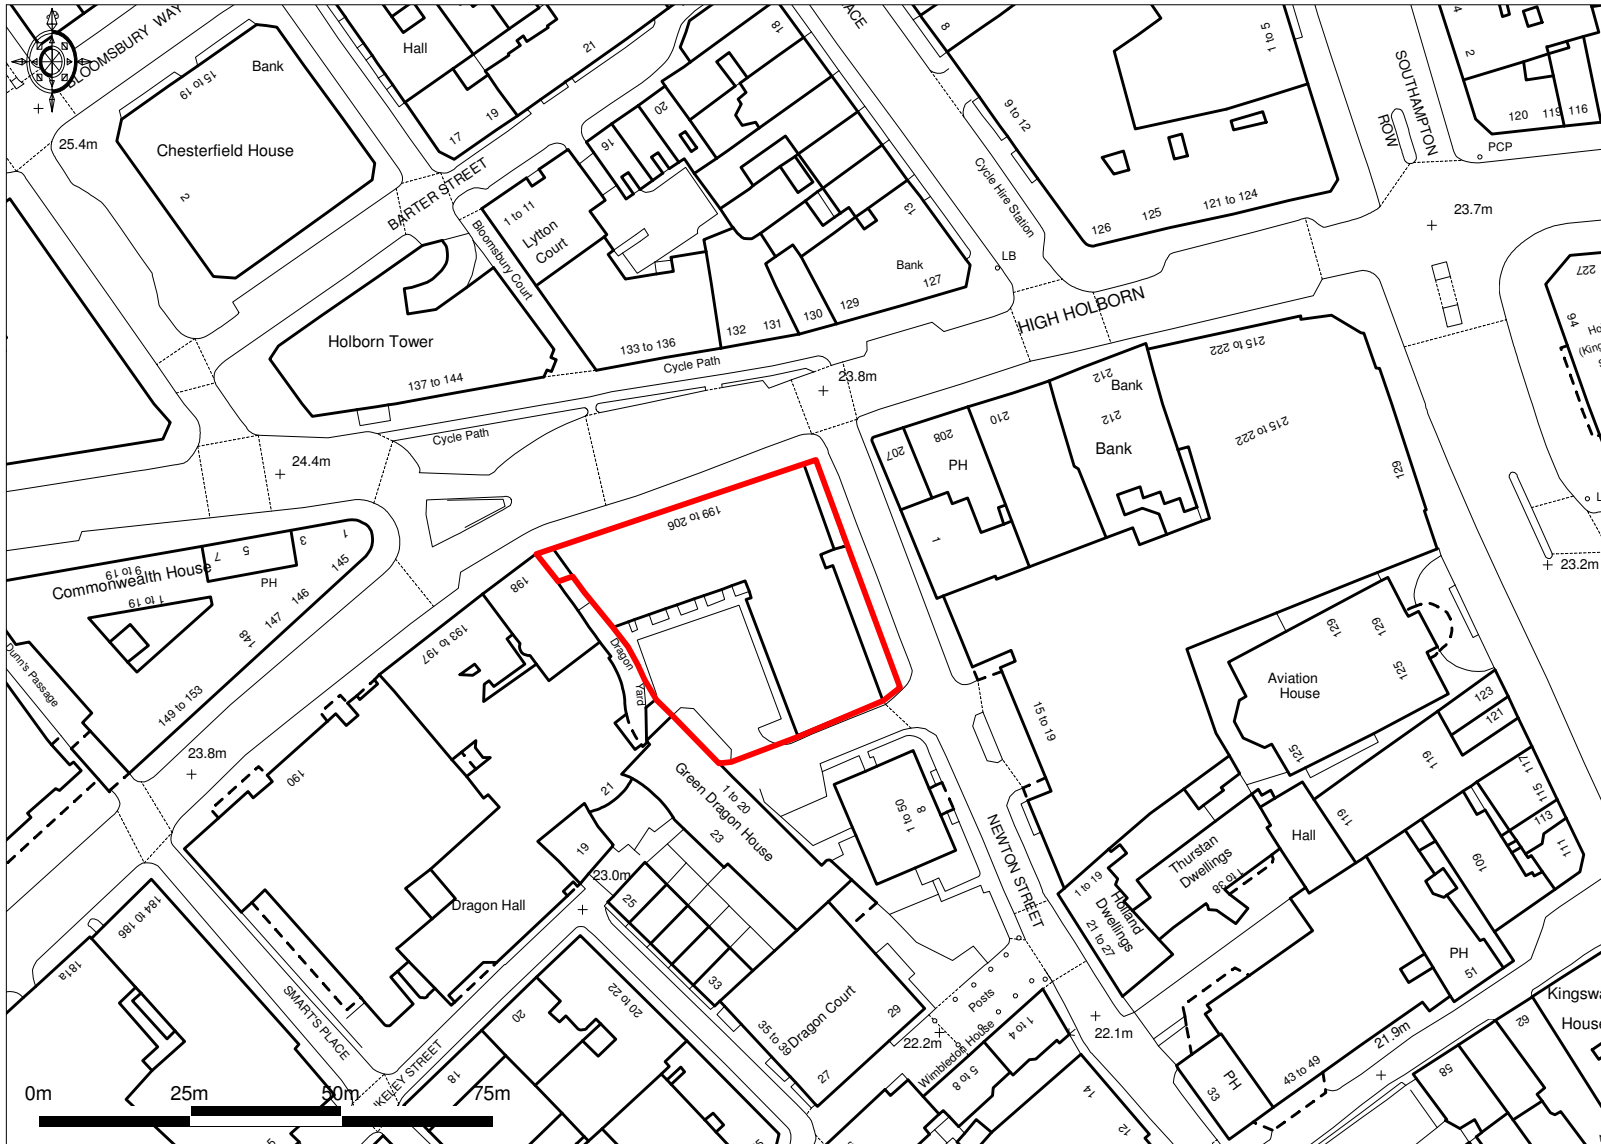

Ordnance Survey © Crown Copyright 2011. All rights reserved. Licence number 100020449. Plotted Scale - 1:1250