


Existing Side Elevation - View D
Scale 1:100

PLEASE NOTE
THESE DRAWINGS ARE FOR THE PURPOSE OF PLANNING ONLY
THESE ARE NOT CONSTRUCTION DRAWINGS

PLANNING APPROVED

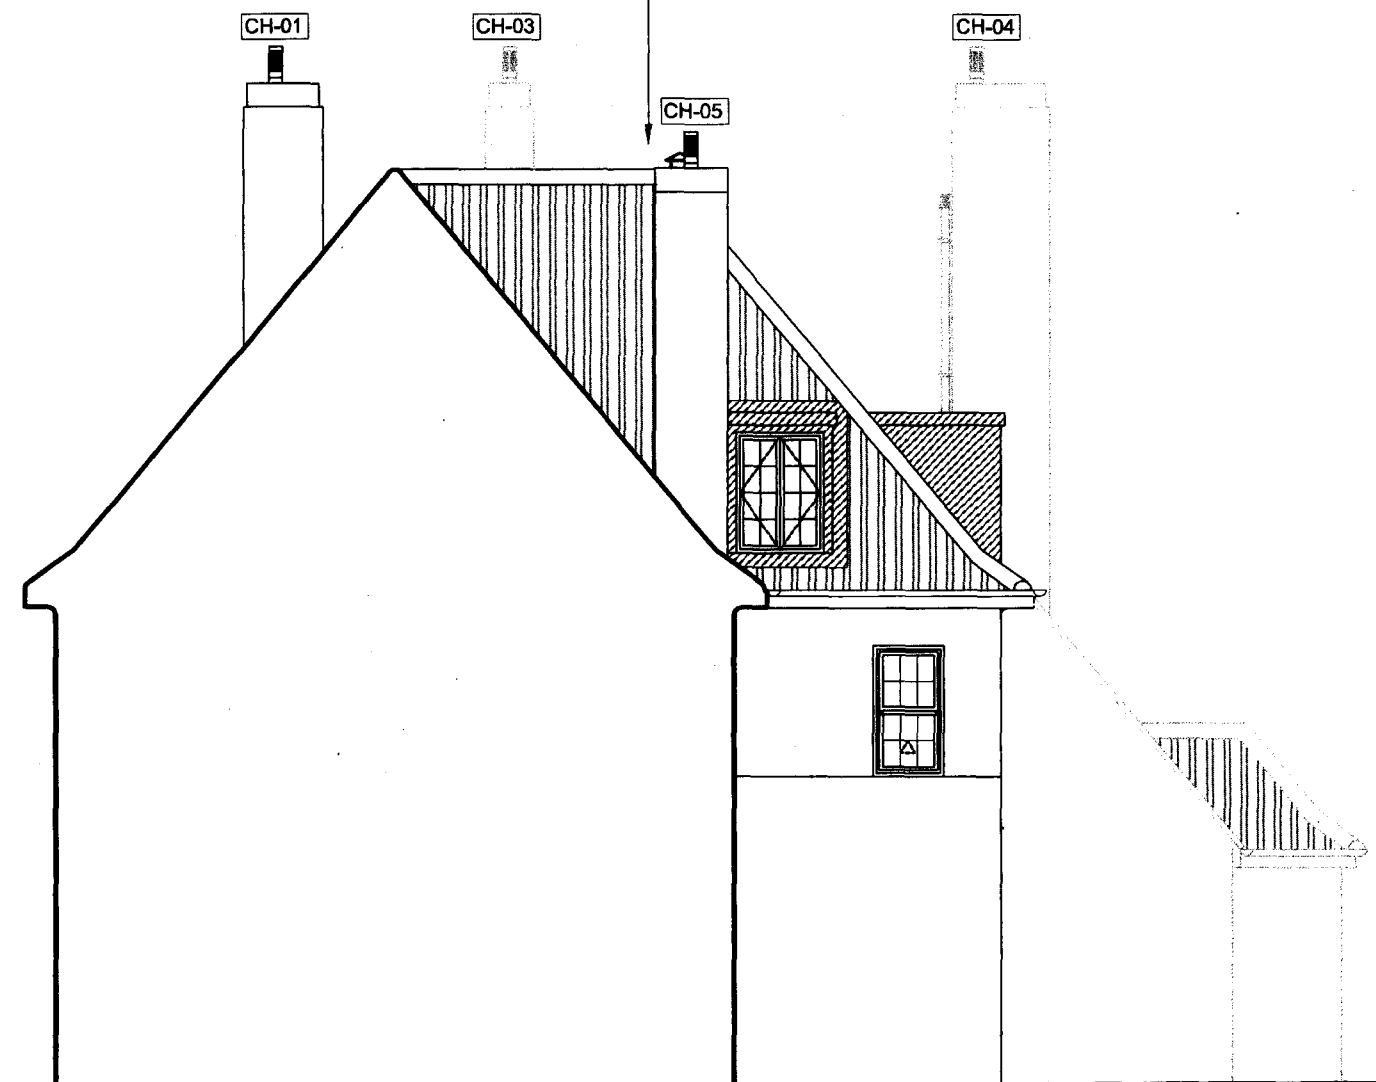

Proposed Side Elevation - View D
Scale 1:100

Rev B: Cowl text highlighted in bubble and red.				Drawn: AMJ	Checked: KLG	Date: September 2011
Rev A: Cowl added to top of approved chimney extension				Drawn: AMJ	Checked: KLG	Date: September 2011
PRELIMINARY		PLANNING		CONSTRUCTION		TENDER
B L U E P R I N T	TITLE		New Air Extract to Somerstown Coffee House 60 Chalton Street, London for CWPC.			SCALE 1:1000/13
	DETAIL		Existing and Proposed Side Elevation View D			DATE March 2011
	ARCHITECTURAL DESIGN			EMAIL: info@blueprintdesign.org.uk		
	280 WELLINGBOROUGH ROAD, RUSHDEN, NORTHANTS, NN10 9XP			TEL. 01933 354870		
			FAX. 01933 393531			11-020-07B
CONTRACTORS MUST CHECK ALL DIMENSIONS ON SITE. ONLY FIGURED DIMENSIONS ARE TO BE WORKED FROM. DISCREPANCIES MUST BE REPORTED TO BLUEPRINT BEFORE PROCEEDING. © THIS DRAWING IS COPYRIGHT.						SHEET: A3