


TYPICAL FIRST FLOOR WINDOW TO LISTED FACADE

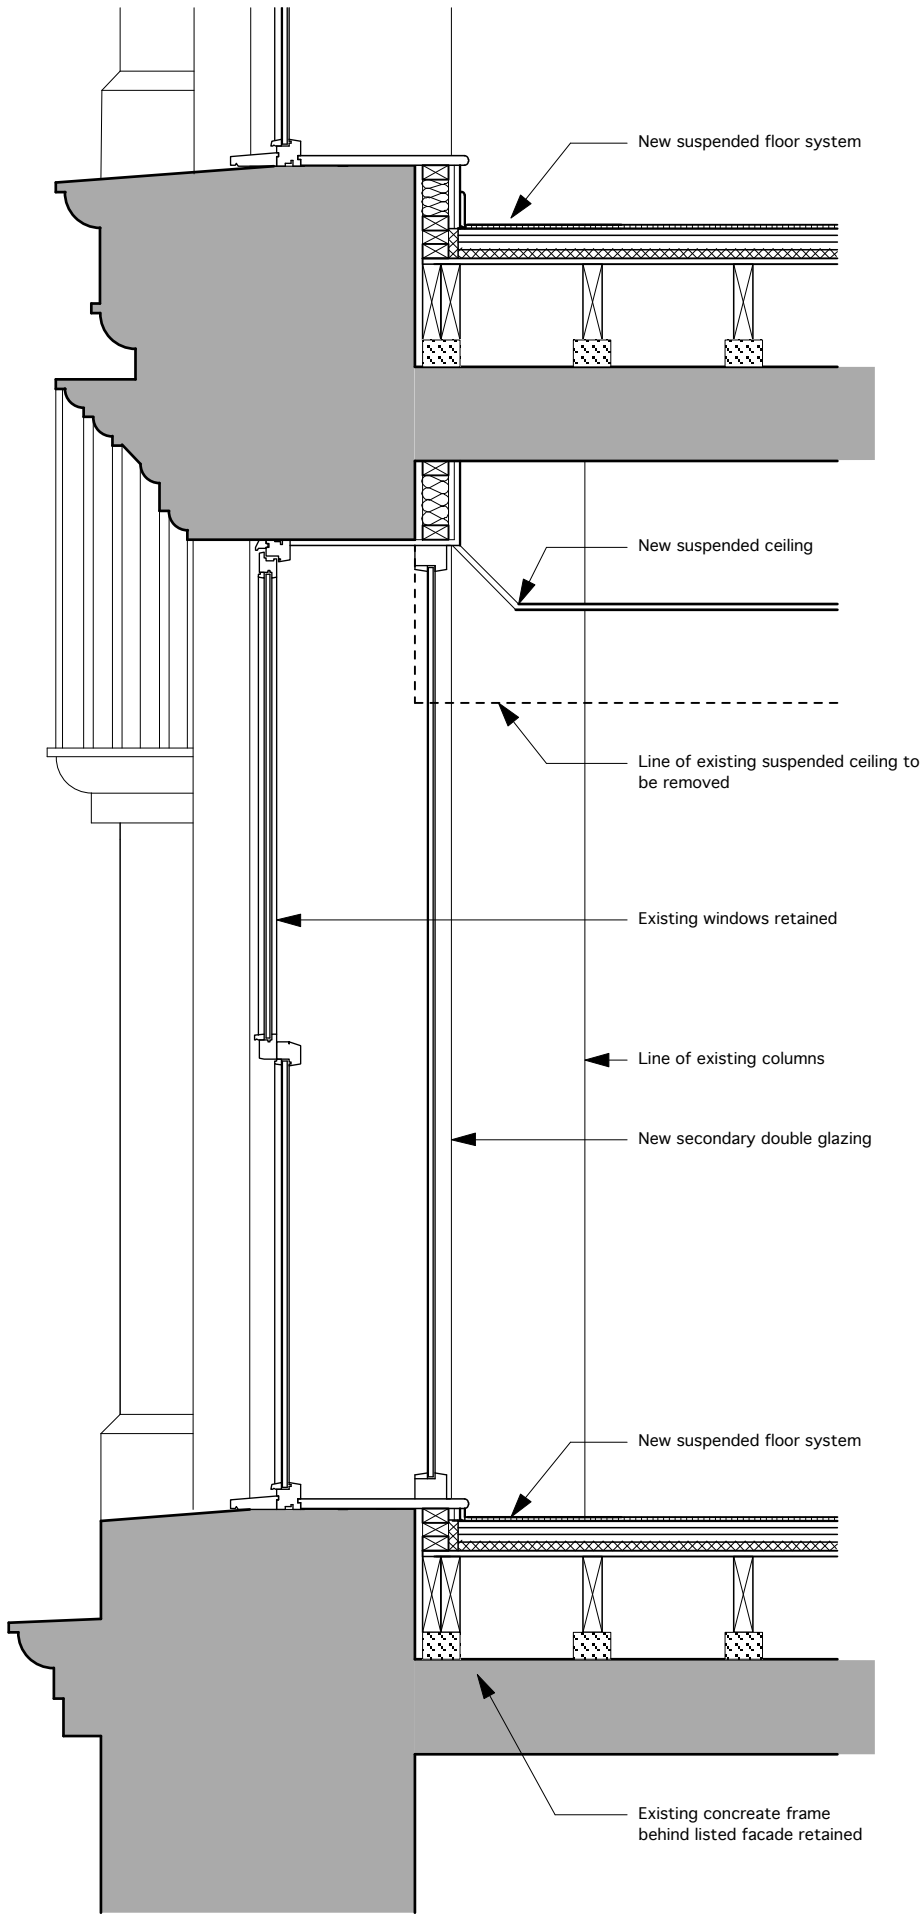

SECTION A

This drawing is the copyright of Axiom Architects.
It is for planning application purposes only & may not be reproduced in whole or in part without permission. Drawings lodged for planning approval may be reproduced by the Planning Authority in accordance with the Copyright (Material Open to Public Inspection) (Marking of Copies of Plans and Drawings) Order 1990 and must carry the relevant copyright restriction note.

Rev	Date	Description	By
		Southerham House Southerham Lewes East Sussex BN8 6JN	

Tel 01273 479269
Fax 01273 483060
www.axiomarchitects.co.uk

AXIOM ARCHITECTS

Client
EDISTON OPPORTUNITY FUND

Project
**PROPOSED HOTEL CONVERSION
HIGH HOLBORN
LONDON WC1V 7BD**

Drawing
PROPOSED WINDOW DETAIL

Scale	Status	Date	Drawn	Checked
1:20 @ A3	PRELIMINARY	29.03.11	AG	
Drawing No.		Revision		

2902/P116