

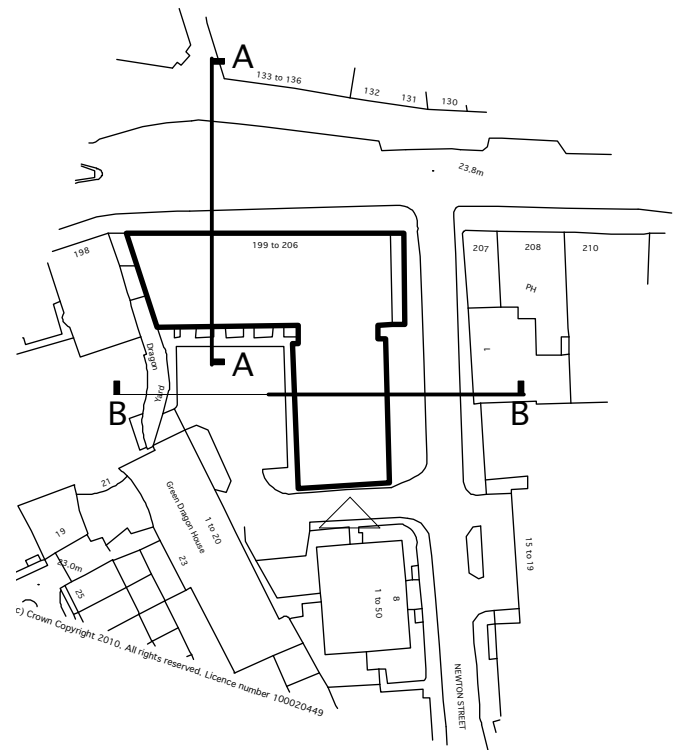



This drawing is the copyright of Axiom Architects.  
It is for feasibility purposes only & may not be reproduced in whole or in part without permission.  
The feasibility layout is subject to site survey and H&S risk assessment.

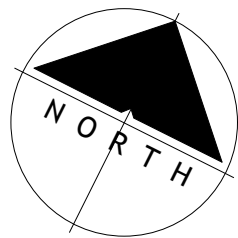

LOCATION PLAN

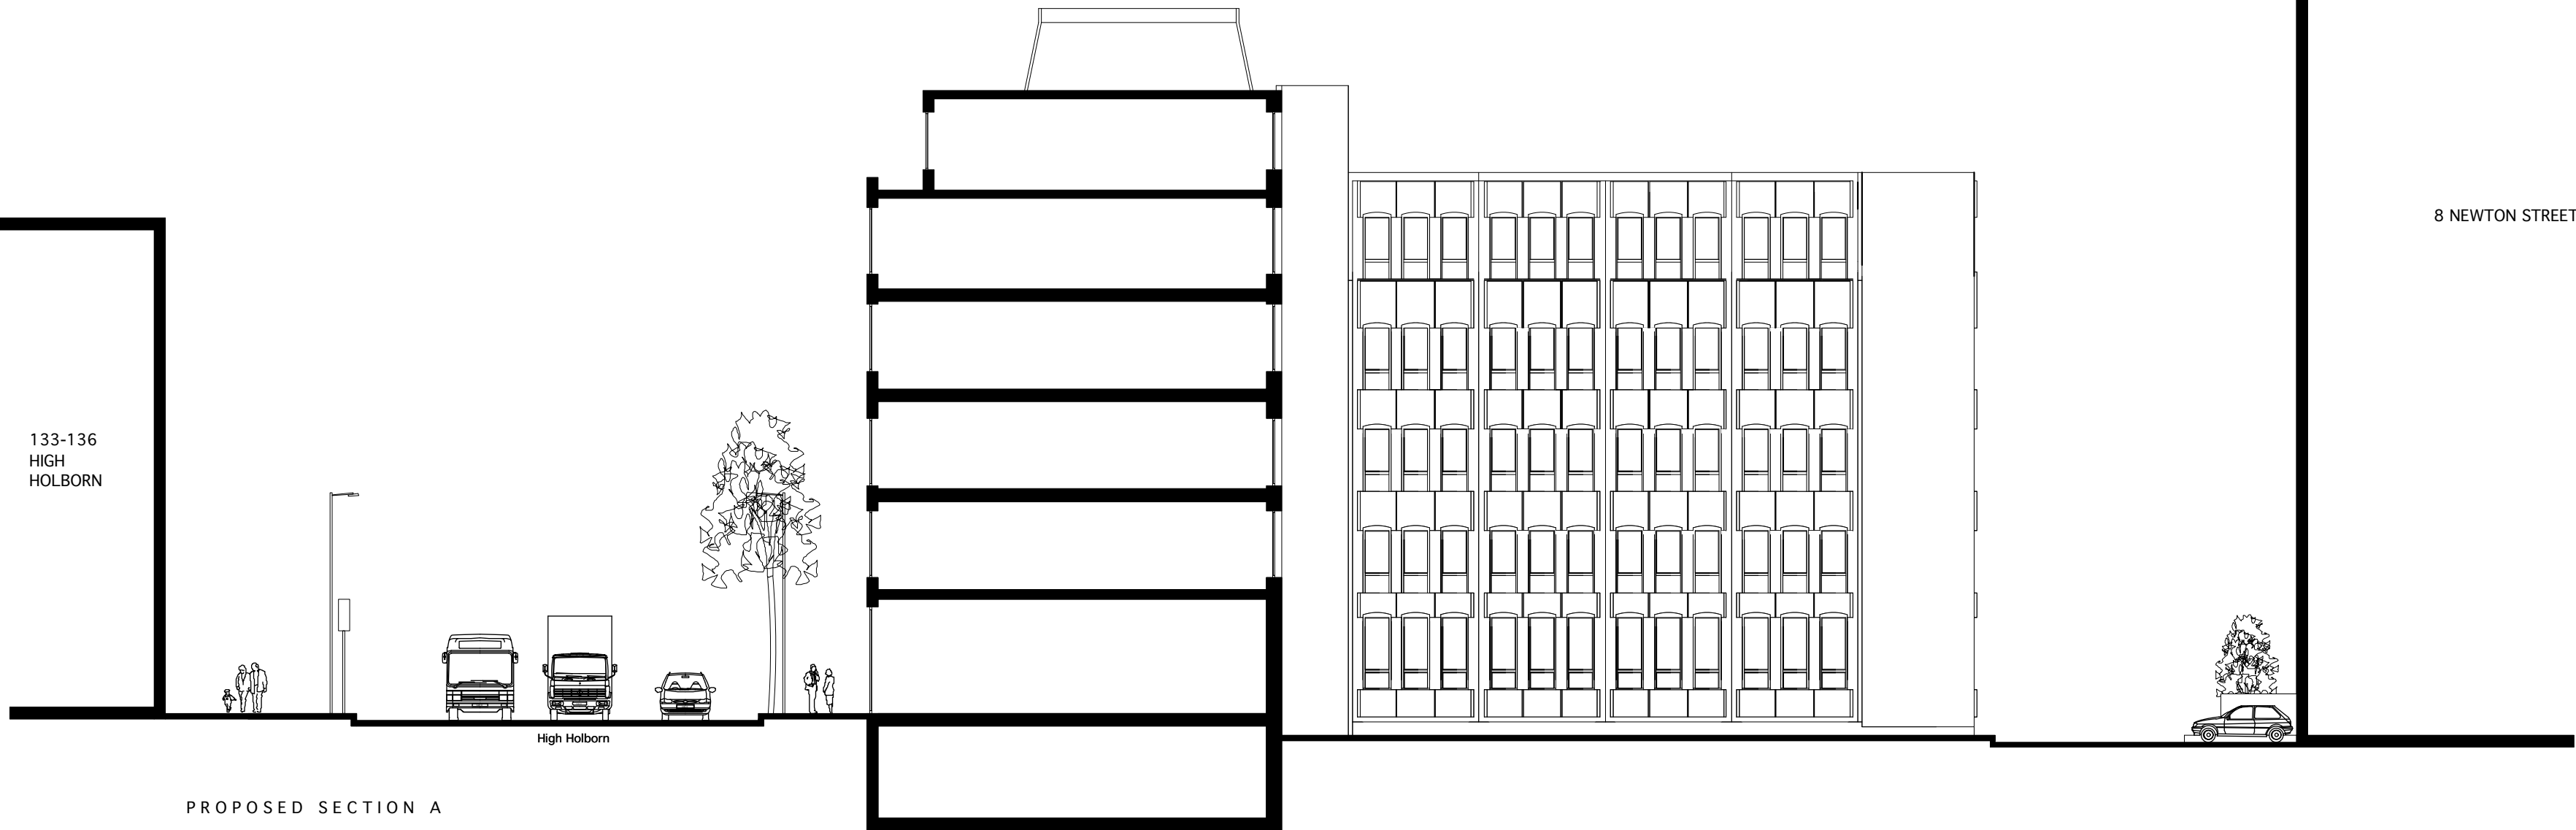

PROPOSED SECTION A

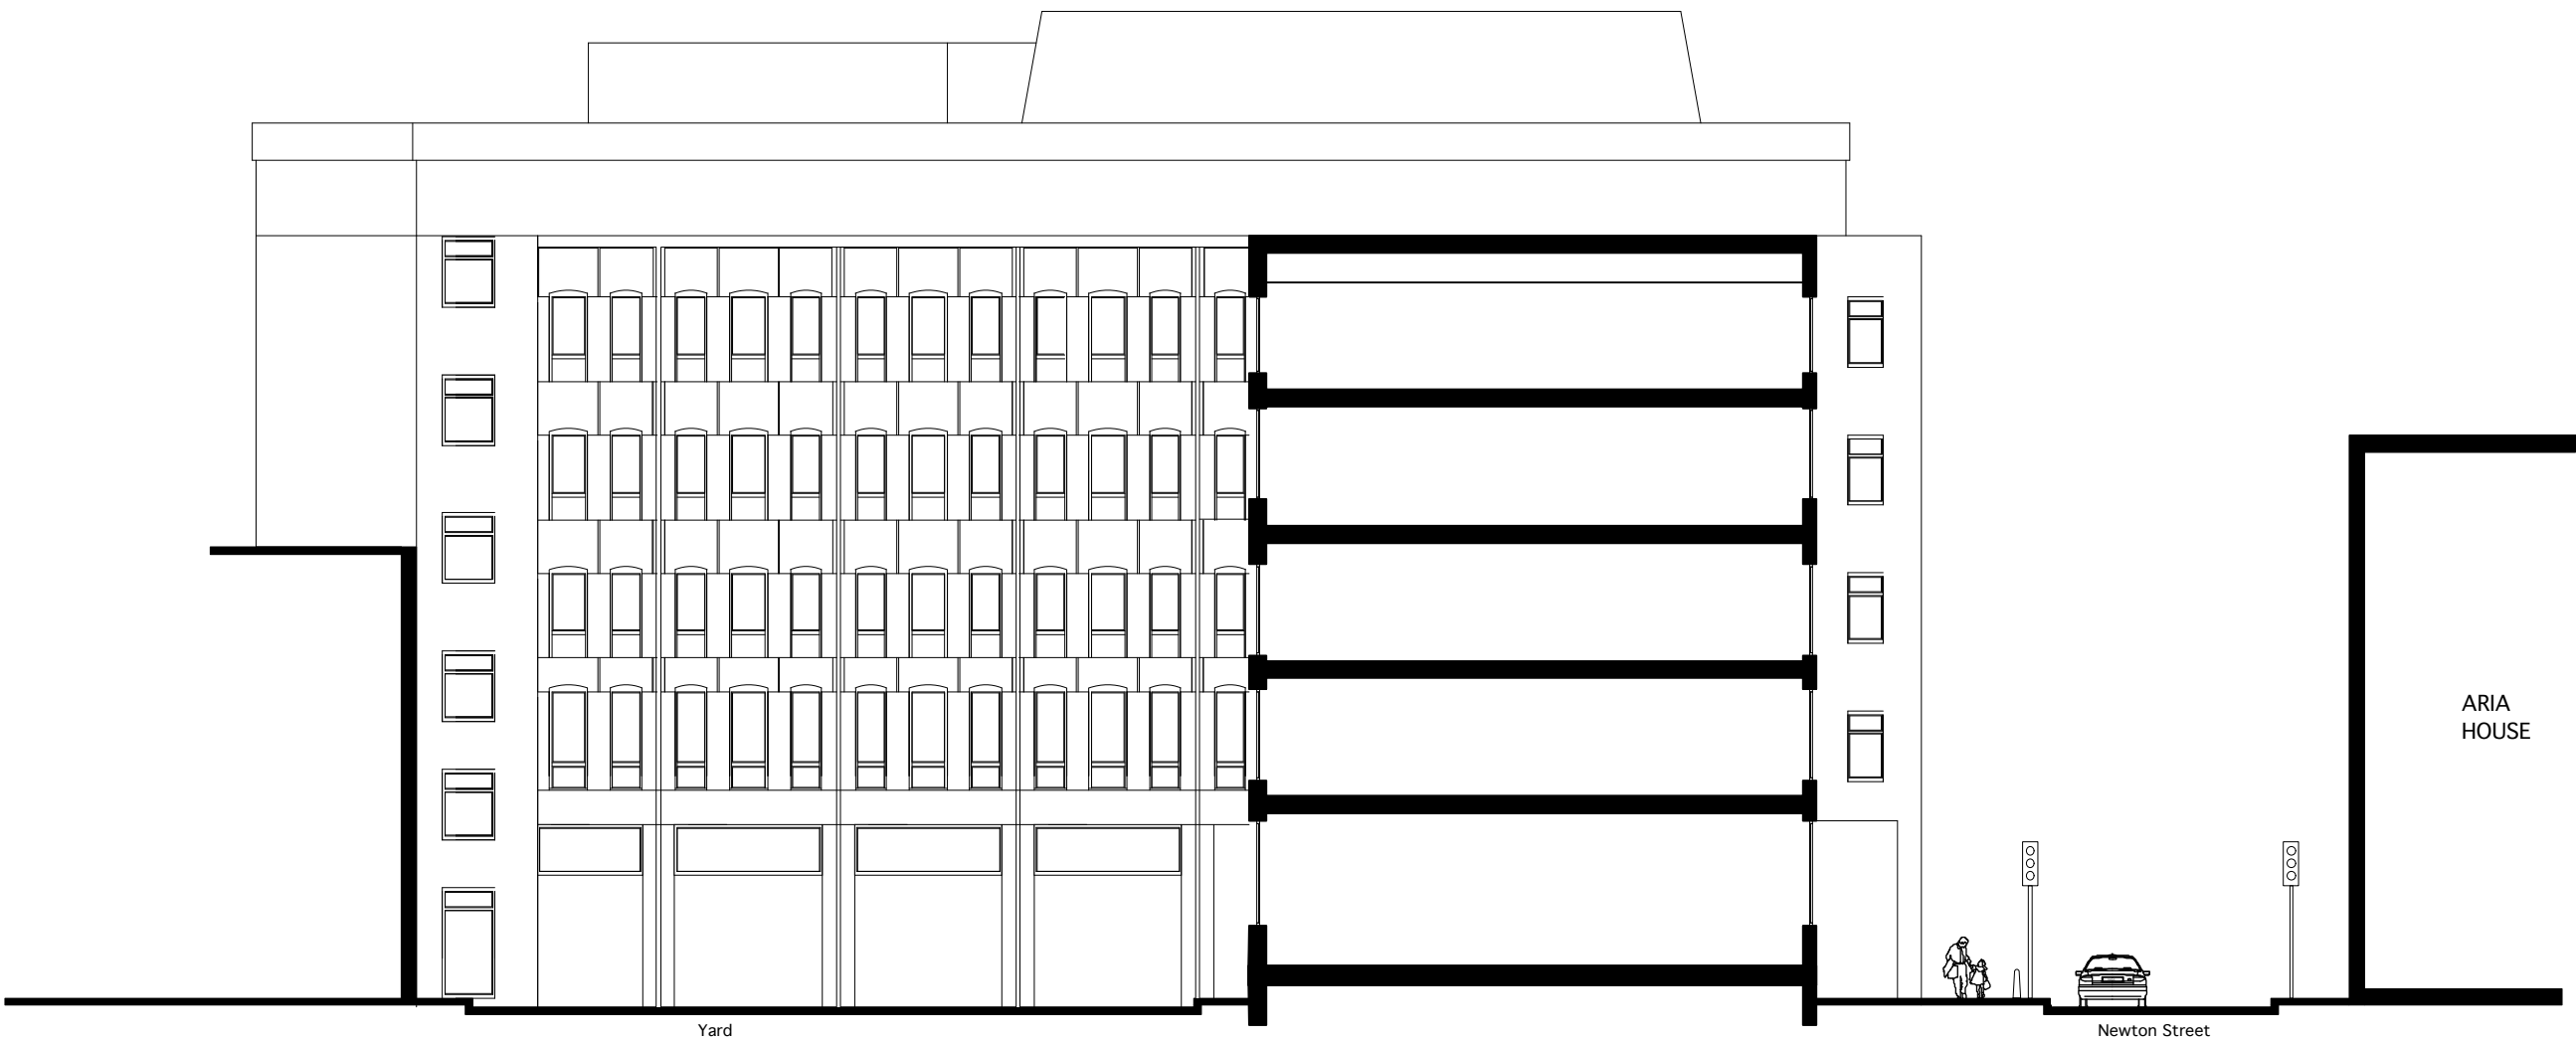

PROPOSED SECTION B

Rev Date Description By  
Southernham House  
Southernham  
Lewes  
East Sussex  
BN8 6JN

Tel 01273 479269  
Fax 01273 483060  
www.axiomarchitects.co.uk

Client  
**EDISTON OPPORTUNITY FUND**

Project  
**PROPOSED HOTEL CONVERSION  
203 HIGH HOLBORN  
LONDON W1V 7BD**

Drawing  
**PROPOSED SECTIONS**

| Scale       | Status   | Date     | Drawn | Checked |
|-------------|----------|----------|-------|---------|
| 1:200 @ A2  | PLANNING | 24.11.05 | AB    |         |
| Drawing No. | Revision |          |       |         |

**2902/P119**