


DO NOT SCALE FROM THIS DRAWING. All dimensions must be verified by the main contractor before the commencement on site of any item of work or the preparation of shop drawings for their own work or that of sub-contractor or suppliers. This drawing is to be read in conjunction with all relevant documents. Any queries or discrepancies must be reported immediately to the architect. This document is copyright of DDWH Architects Ltd.

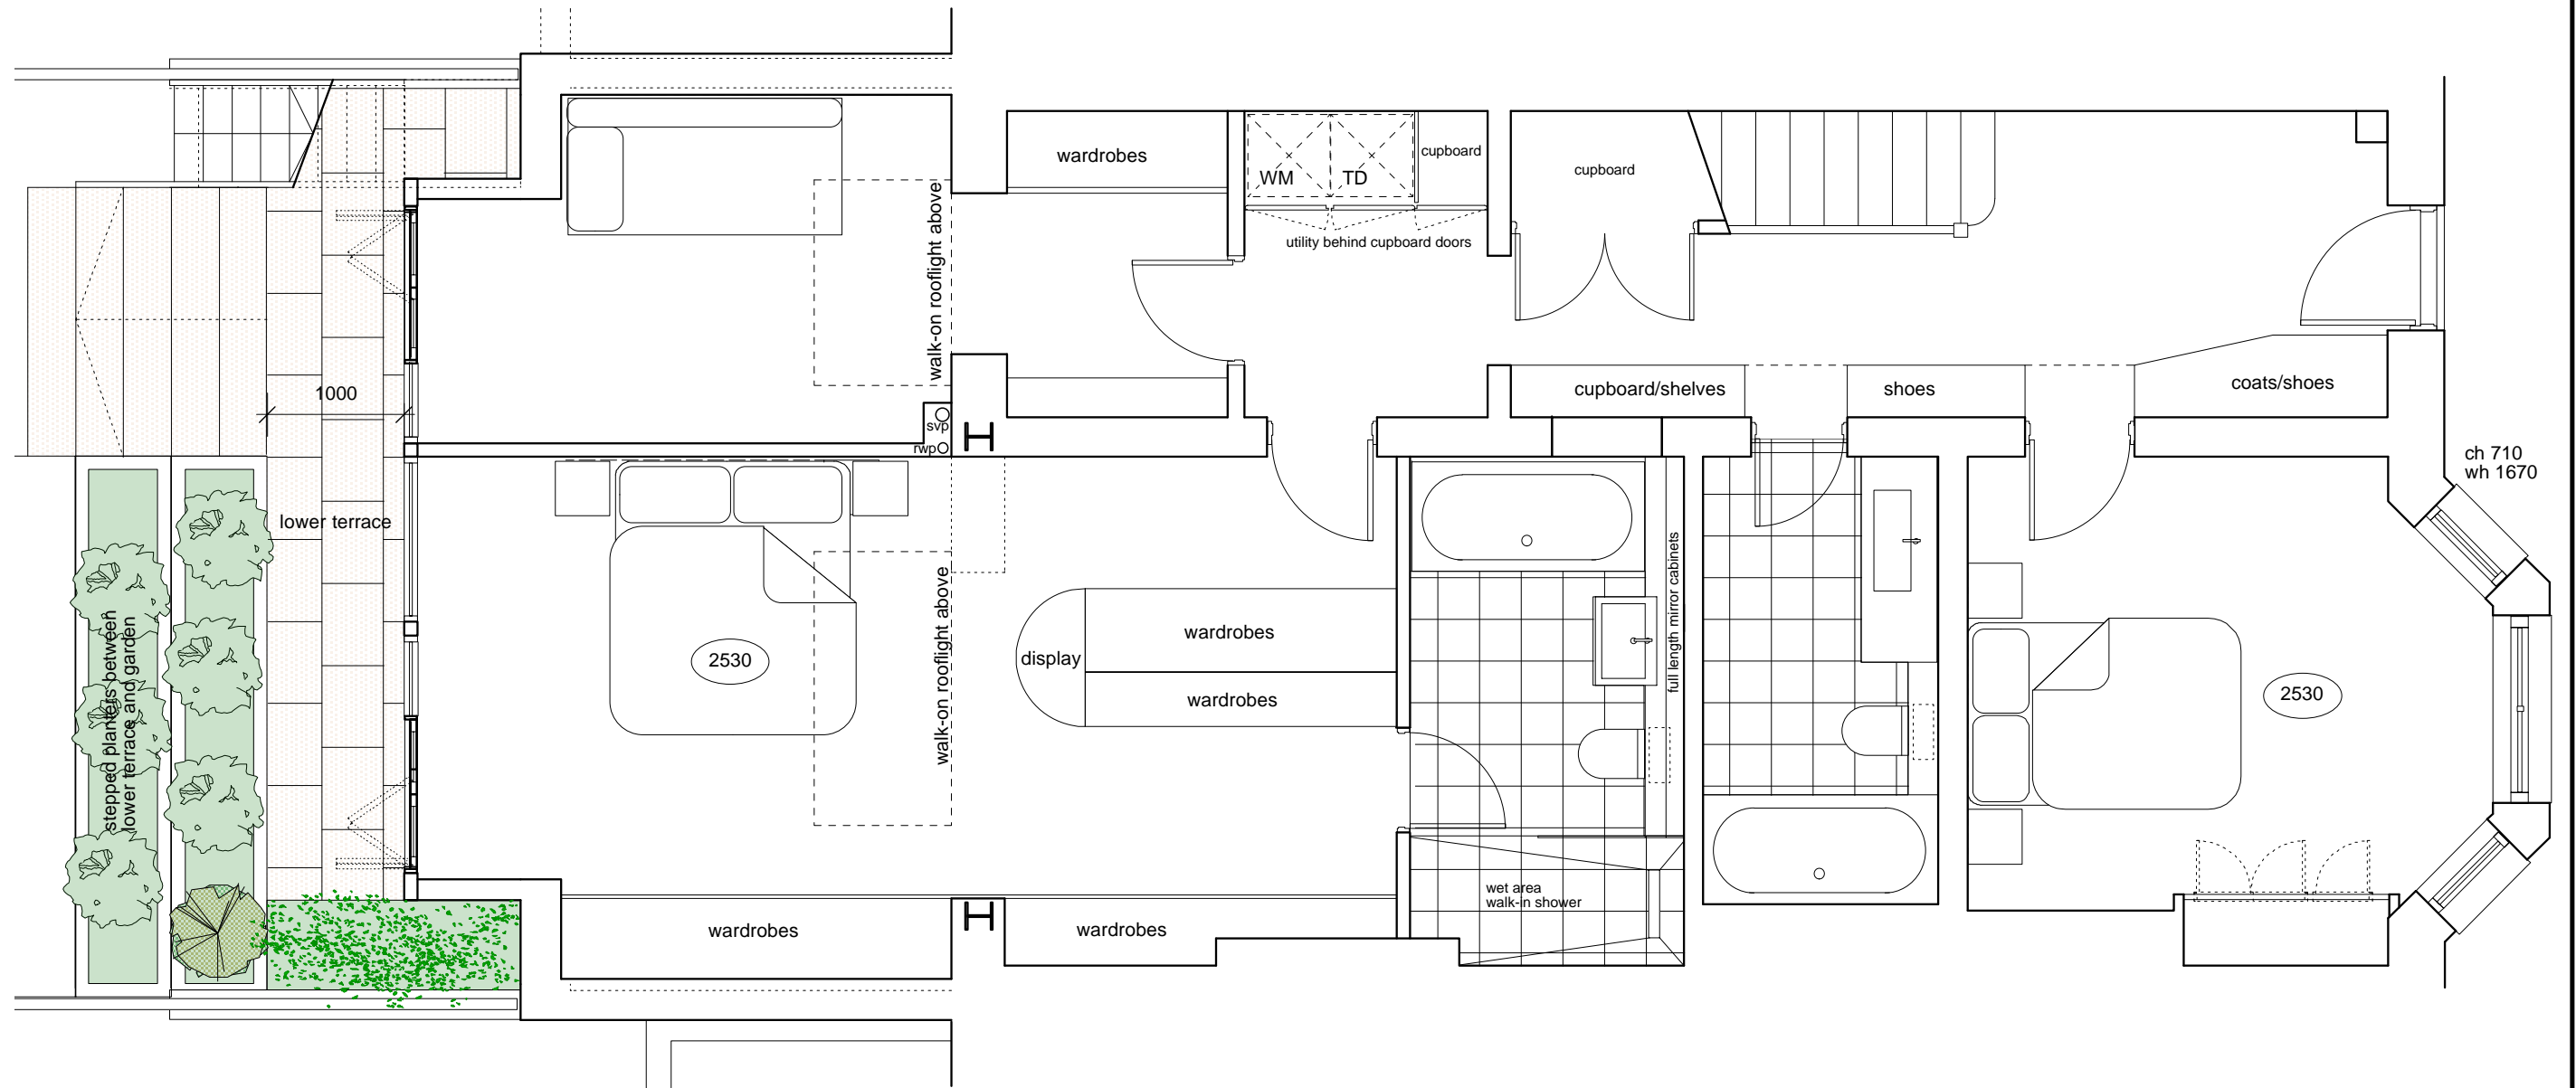

Rev	Date	Notes
a	Sep 11	amendments to layout
b	Oct 11	Lower terrace reduced

0m	1	2	3	4	5
Project: 29 Adamson Road					
Client: AC					
Drawing No: 146-201b					
Drawing Title: Ground floor layout as proposed					
Date: Aug 2011			Scale: 1:50 at A3		
Drawn: wh					

**DDWH Architects**

architecture urban design interior design

27 barnfield upper park road, london nw3 2uu  
tel: 020 7691 0141  
fax: 020 7691 0142  
mail: ddwharchitects.com