


DO NOT SCALE FROM THIS DRAWING. All dimensions must be verified by the main contractor before the commencement on site of any item of work or the preparation of shop drawings for their own work or that of sub-contractor or suppliers. This drawing is to be read in conjunction with all relevant documents. Any queries or discrepancies must be reported immediately to the architect. This document is copyright of DDWH Architects Ltd.



Rev	Date	Notes
a	Sep 11	amendments to layout
b	Oct 11	extent of roof terrace reduced
c	Oct 11	extent of roof terrace and lower terrace reduced

Notes

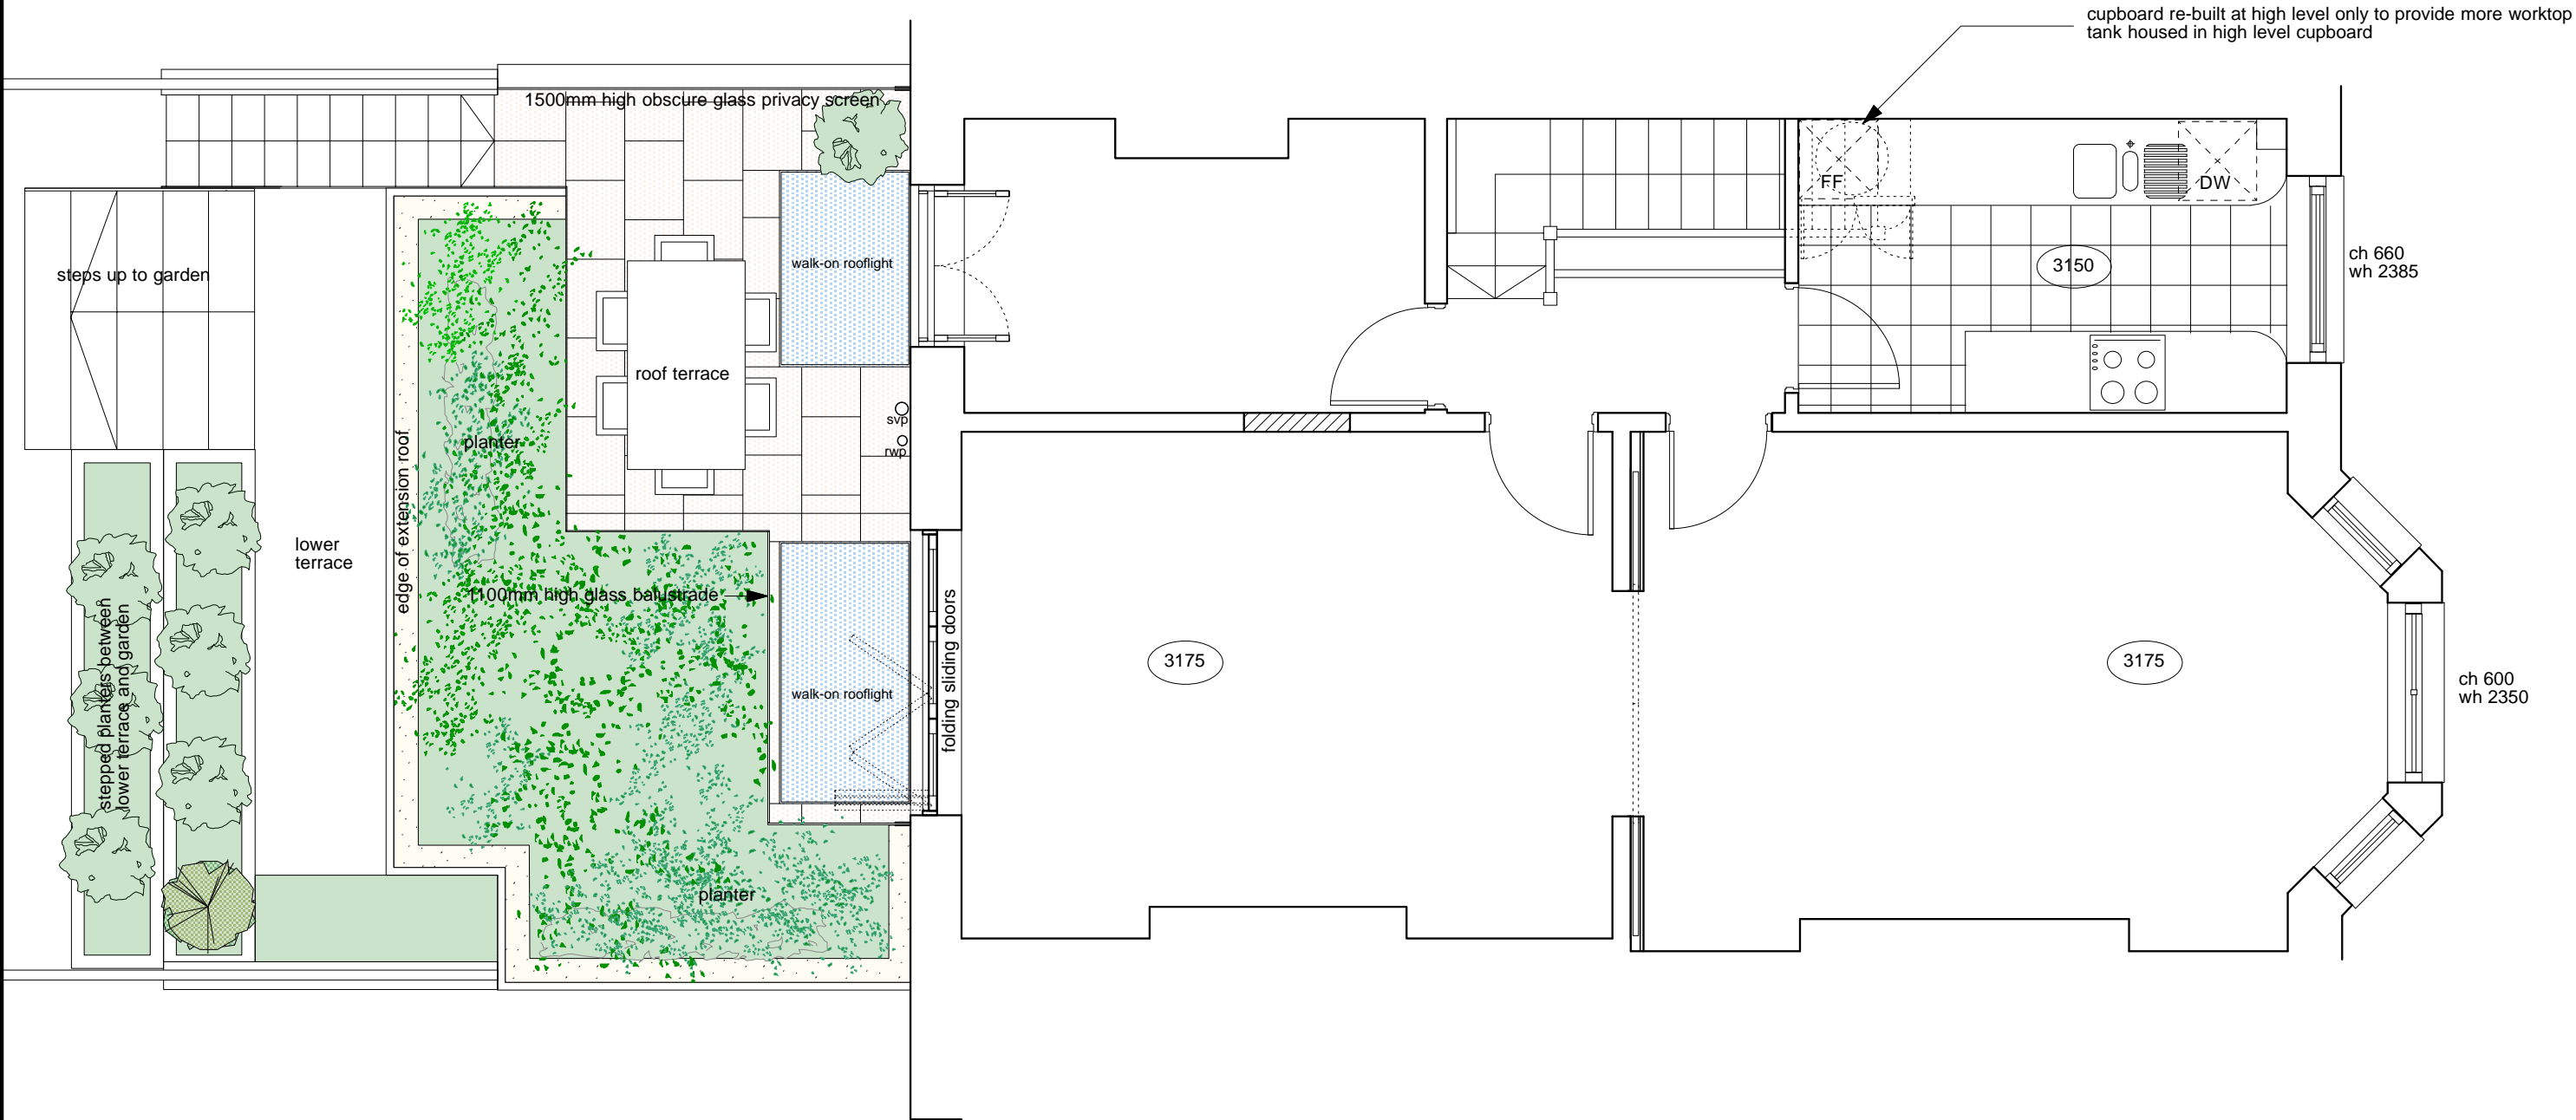

Project: 29 Adamson Road	Date: Aug 2011
Client: AC	Scale: 1:50 at A3
Drawing No: 146-202c	Drawn: wh
Drawing Title: First floor layout as proposed	

DDWH Architects

architecture urban design interior design

27 barnfield upper park road, london nw3 2uu

tel: 020 7691 0141

fax: 020 7691 0142

mail@ddwharchitects.com