

FIRST FLOOR PLAN

SECOND FLOOR PLAN

Do not scale off this drawing.

All indicated dimensions to be checked and verified on site by the Main Contractor before commencement of any fabrication drawings or work whatsoever on site.

Report all discrepancies to the Architect immediately. This drawing is to be read in conjunction with all the related Architect's and Structural Engineer's drawings, details and all relevant information.

rev.	rev. date	rev. description
------	-----------	------------------



tasou
associates
architects + structural engineers


4 Amwell Street, London, EC1R 1UG
T: 020 7713 7070 F: 020 7713 7071 E: tasou@tasou.co.uk

project
8 South Villas
London
NW1 9BS

drwg title
Proposed First and Second
Floor Plan

date October 2011	drwg no. PP/02	rev.
scale @ A1 1:50	job no. 1326	

© copyright of tasou associates

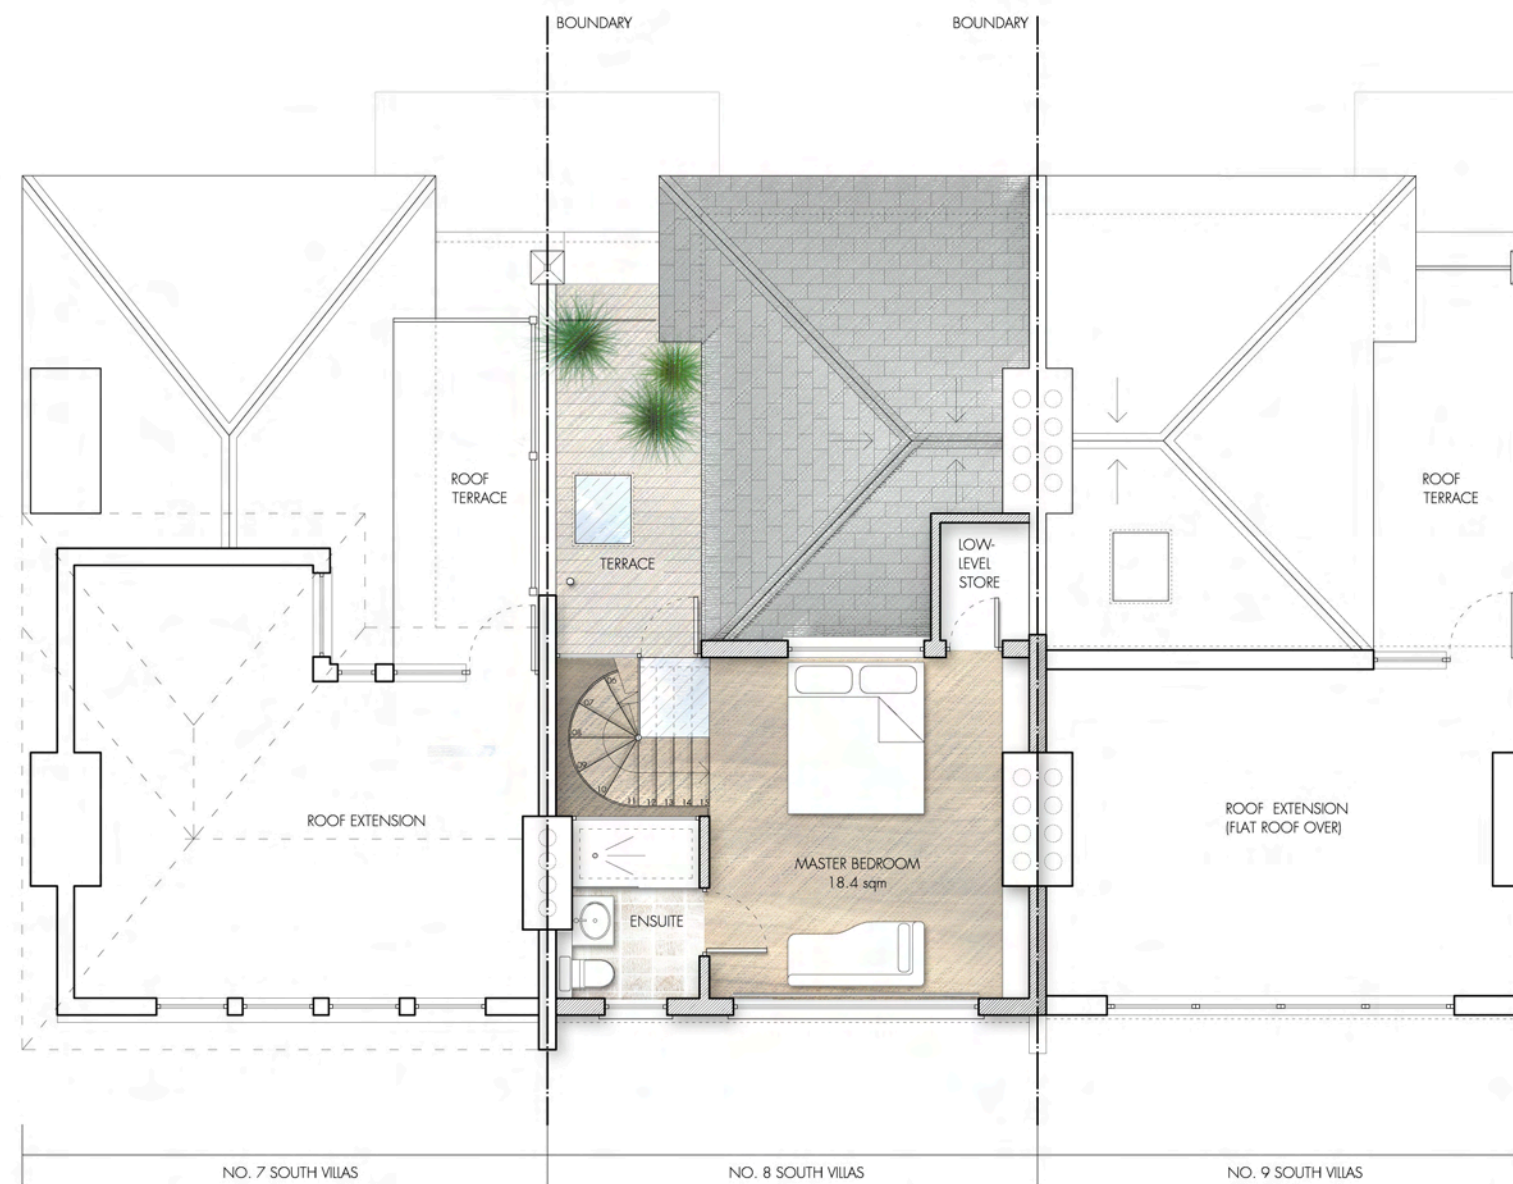

ROOF PLAN

Do not scale off this drawing.

All indicated dimensions to be checked and verified on site by the Main Contractor before commencement of any fabrication drawings or work whatsoever on site.

Report all discrepancies to the Architect immediately. This drawing is to be read in conjunction with all the related Architect's and Structural Engineer's drawings, details and all relevant information.

rev.	rev. date	rev. description
------	-----------	------------------



tasou
associates
architects + structural engineers

4, Amwell Street, London, EC1R 1UG
T: 020 7713 7070 F: 020 7713 7071 E: tasou@tasou.co.uk

project
8 South Villas
London
NW1 9BS

dwg title
Proposed Roof Plan

date October 2011	dwg no. PP/03	rev.
scale @ A1 1:50	job no. 1326	

© copyright of tasou associates



SECTION AA

Do not scale off this drawing.

All indicated dimensions to be checked and verified on site by the Main Contractor before commencement of any fabrication drawings or work whatsoever on site.

Report all discrepancies to the Architect immediately. This drawing is to be read in conjunction with all the related Architect's and Structural Engineer's drawings, details and all relevant information.

rev.	rev. date	rev. description



tasou
associates
architects + structural engineers

4 Amwell Street, London, EC1R 1UG
T: 020 7713 7070 F: 020 7713 7071 E: tasou@tasou.co.uk

project
8 South Villas
London
NW1 9BS

drwg title
Proposed Section AA

date October 2011	drwg no. PP/04	rev.
scale @ A1 1:50	job no. 1326	

© copyright of tasou associates



FRONT ELEVATION



REAR ELEVATION

Do not scale off this drawing.

All indicated dimensions to be checked and verified on site by the Main Contractor before commencement of any fabrication drawings or work whatsoever on site.

Report all discrepancies to the Architect immediately. This drawing is to be read in conjunction with all the related Architect's and Structural Engineer's drawings, details and all relevant information.

KEY - FRONT ELEVATION

1. Slate tiles to new roof extension
2. Powder-coated aluminum grey frames to new glazing at roof level.
3. Glass balustrade to new roof terrace

KEY - REAR ELEVATION

1. Slate tiles to new roof extension
2. Powder-coated aluminum grey frames to new glazing at roof level.
3. Internal glass balustrade to full-height windows.
4. White render.
5. Glazing.

rev.	rev. date	rev. description
------	-----------	------------------



tasou
associates architects + structural engineers

4 Amwell Street, London, EC1R 1UQ
T: 020 7713 7070 F: 020 7713 7071 E: tasou@tasou.co.uk

project
8 South Villas
London
NW1 9BS

dwg title
Proposed Front and Rear
Elevation

date October 2011	dwg no. PP/05	rev.
scale @ A1 1:50	job no. 1326	



Do not scale off this drawing.

All indicated dimensions to be checked and verified on site by the Main Contractor before commencement of any fabrication drawings or work whatsoever on site.

Report all discrepancies to the Architect immediately. This drawing is to be read in conjunction with all the related Architect's and Structural Engineer's drawings, details and all relevant information.

rev.	rev. date	rev. description

tasou
associates architects + structural engineers

4, Amwell Street, London, EC1R 1UG T: 020 7713 7070 F: 020 7713 7071 E: tasou@tasou.co.uk		
project 8 South Villas London NW1 9BS		
drwg title Artist's Impression of Rear Elevation		
date October 2011	drwg no. PP/06	rev.
scale @ A1 1:50	job no. 1326	

© copyright of tasou associates

