

Do not scale off this drawing.

All indicated dimensions to be checked and verified on site by the Main Contractor before commencement of any fabrication drawings or work whatsoever on site.

Report all discrepancies to the Architect immediately. This drawing is to be read in conjunction with all the related Architect's and Structural Engineer's drawings, details and all relevant information.

0 10 20 30 40 50 OS PLAN - 1:1250


N

rev.	rev. date	rev. description
------	-----------	------------------



tasou
associates architects + structural engineers

4 Amwell Street, London, EC1R 1UG T: 020 7713 7070 F: 020 7713 7071 E: tasou@tasou.co.uk		
project		
8 South Villas London NW1 9BS		
dwg title		
Existing Lower Ground and Ground Floor Plan		
date	dwg no.	rev.
September 2011	EX/01	
scale @ A1	job no.	
1:50	1326	

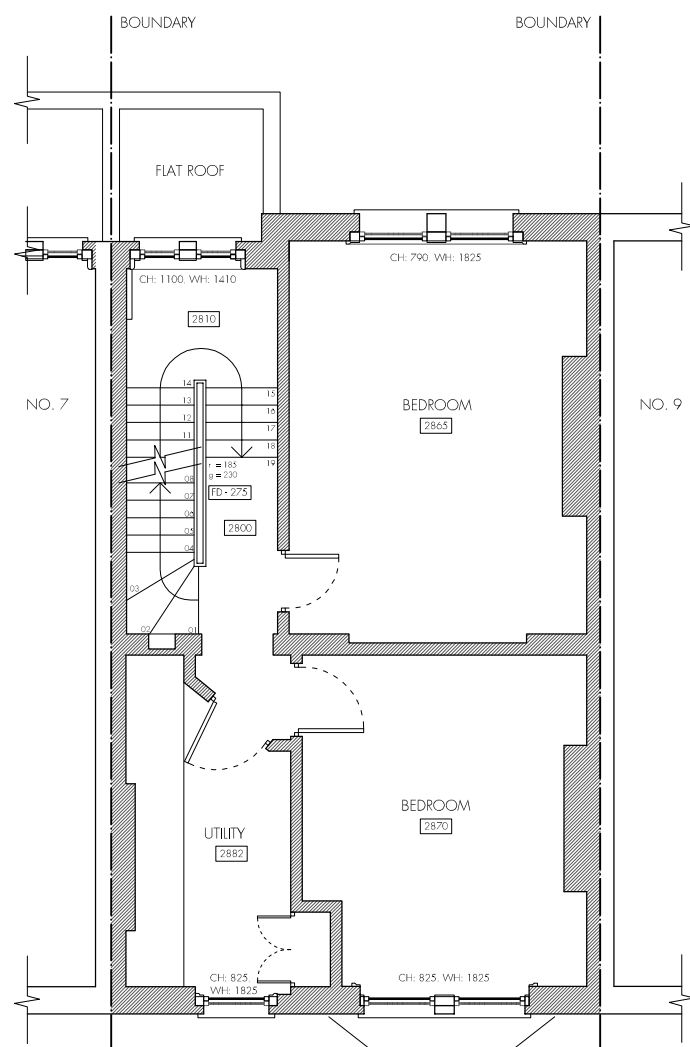

BOUNDARY

BOUNDARY

NO. 7

WC 70

BATH 2525

KITCHEN 2500

BEDROOM 2596

LIVING 2545

CH: 925, WH: 1385

CH: 935, WH: 1440

CH: 925, WH: 1385


NO. 9

Do not scale off this drawing.		
All indicated dimensions to be checked and verified on site by the Main Contractor before commencement of any fabrication drawings or work whatsoever on site.		
Report all discrepancies to the Architect immediately. This drawing is to be read in conjunction with all the related Architect's and Structural Engineer's drawings, details and all relevant information.		
rev.	rev. date	rev. description



tasou
associates architects + structural engineers

4 Amwell Street, London, EC1R 1UG T:020 7713 7070 F:020 7713 7071 E:hasou@hasou.co.uk			
project			
8 South Villas London NW1 9BS			
dwg title			
Existing First and Second Floor Plan			
date	dwg no.		rev.
September 2011	EX/02		
scale @ A1	job no.		
1:50	1326		

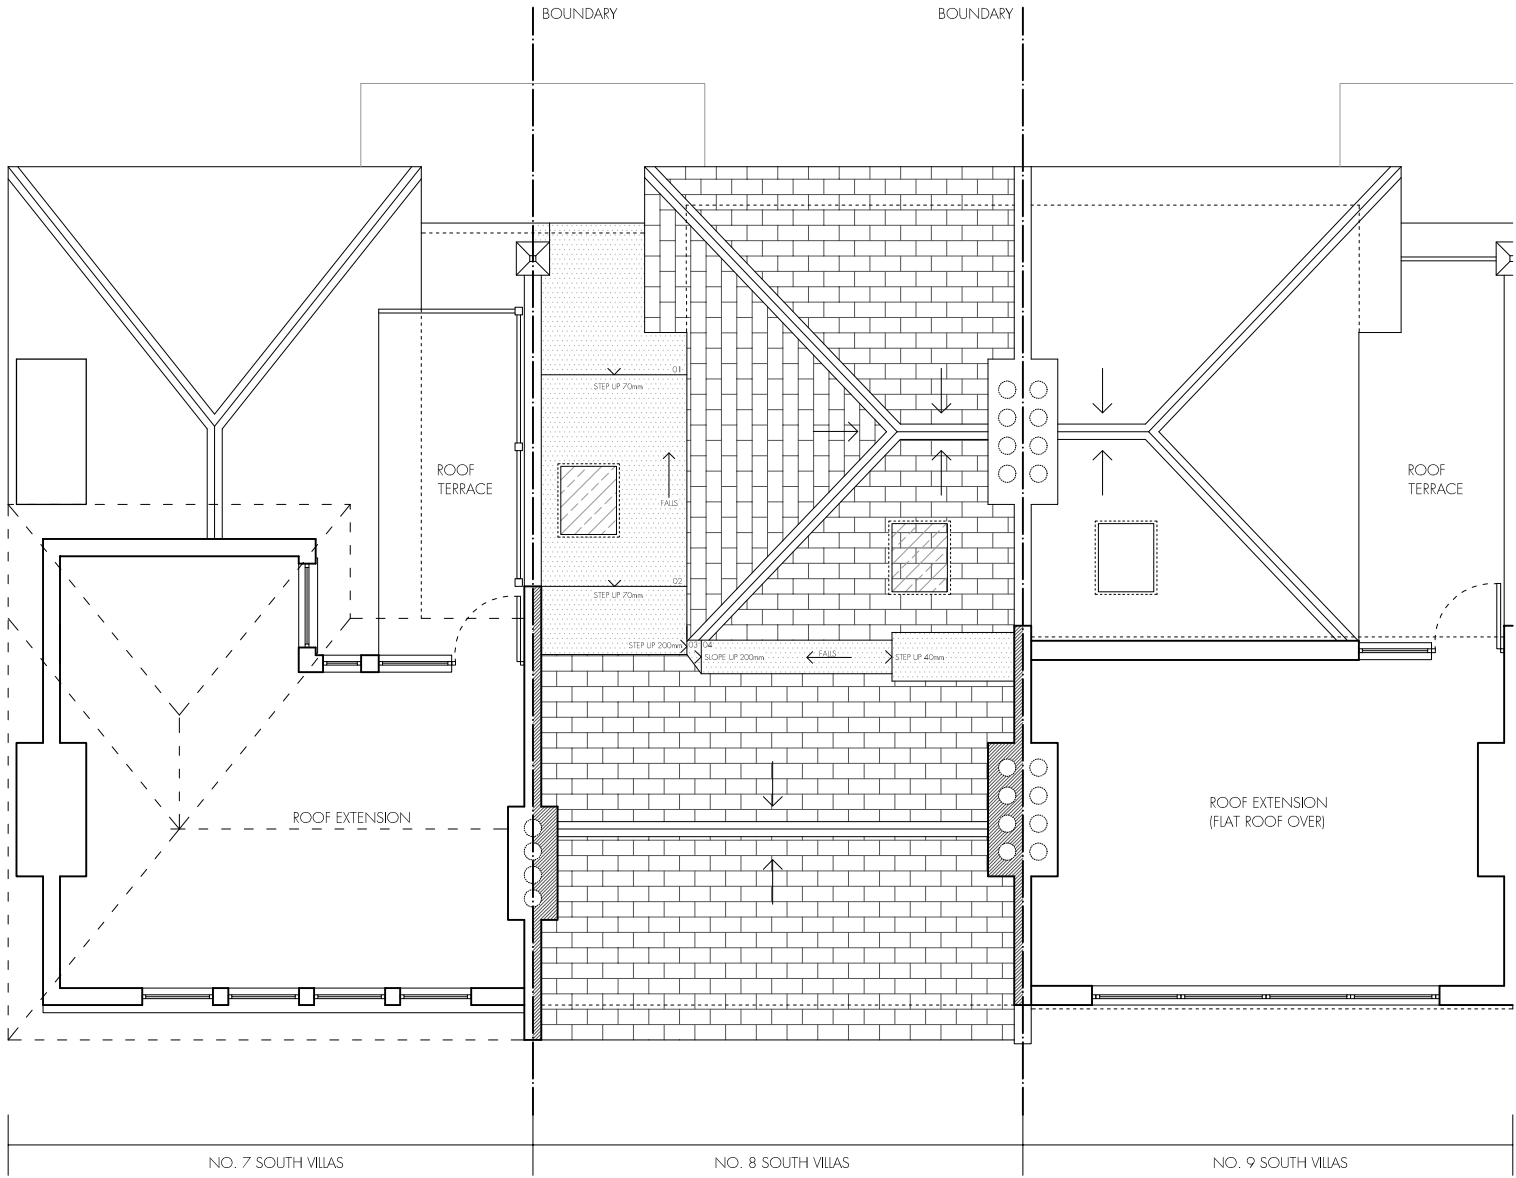

Do not scale off this drawing.		
All indicated dimensions to be checked and verified on site by the Main Contractor before commencement of any fabrication drawings or work whatsoever on site.		
Report all discrepancies to the Architect immediately. This drawing is to be read in conjunction with all the related Architect's and Structural Engineer's drawings, details and all relevant information.		
rev.	rev. date	rev. description



© copyright of tasou associates



SECTION AA

Do not scale off this drawing.

All indicated dimensions to be checked and verified on site by the Main Contractor before commencement of any fabrication drawings or work whatsoever on site.

Report all discrepancies to the Architect immediately.
This drawing is to be read in conjunction with all the related Architect's and Structural Engineer's drawings, details and all relevant information.

rev.	rev. date	rev. description
------	-----------	------------------



tasou
associates architects + structural engineers

4 Amwell Street, London, EC1R 1UQ T: 020 7713 7070 F: 020 7713 7071 E: tasou@tasou.co.uk		
project 8 South Villas London NW1 9BS		
dwg title Existing Section AA		
date September 2011	dwg no. EX/04	rev.
scale @ A1 1:50	job no. 1326	



FRONT ELEVATION




REAR ELEVATION

Do not scale off this drawing.

All indicated dimensions to be checked and verified on site by the Main Contractor before commencement of any fabrication drawings or work whatsoever on site.

Report all discrepancies to the Architect immediately.
This drawing is to be read in conjunction with all the related Architect's and Structural Engineer's drawings, details and all relevant information.

rev.	rev. date	rev. description
------	-----------	------------------

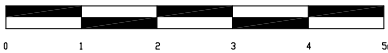

tasou
associates architects + structural engineers

4 Amwell Street, London, EC1R 1UQ T: 020 7713 7070 F: 020 7713 7071 E: tasou@tasou.co.uk		
project 8 South Villas London NW1 9BS		
drwg title Existing Front and Rear Elevation		
date September 2011	drwg no. EX/05	rev.
scale @ A1 1:50	job no. 1326	