
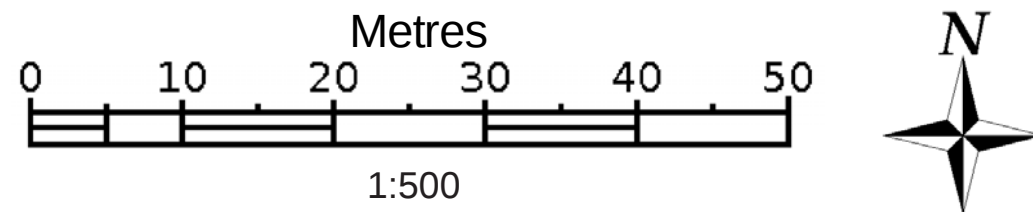


ORDNANCE SURVEY MAP 1:1250@A3

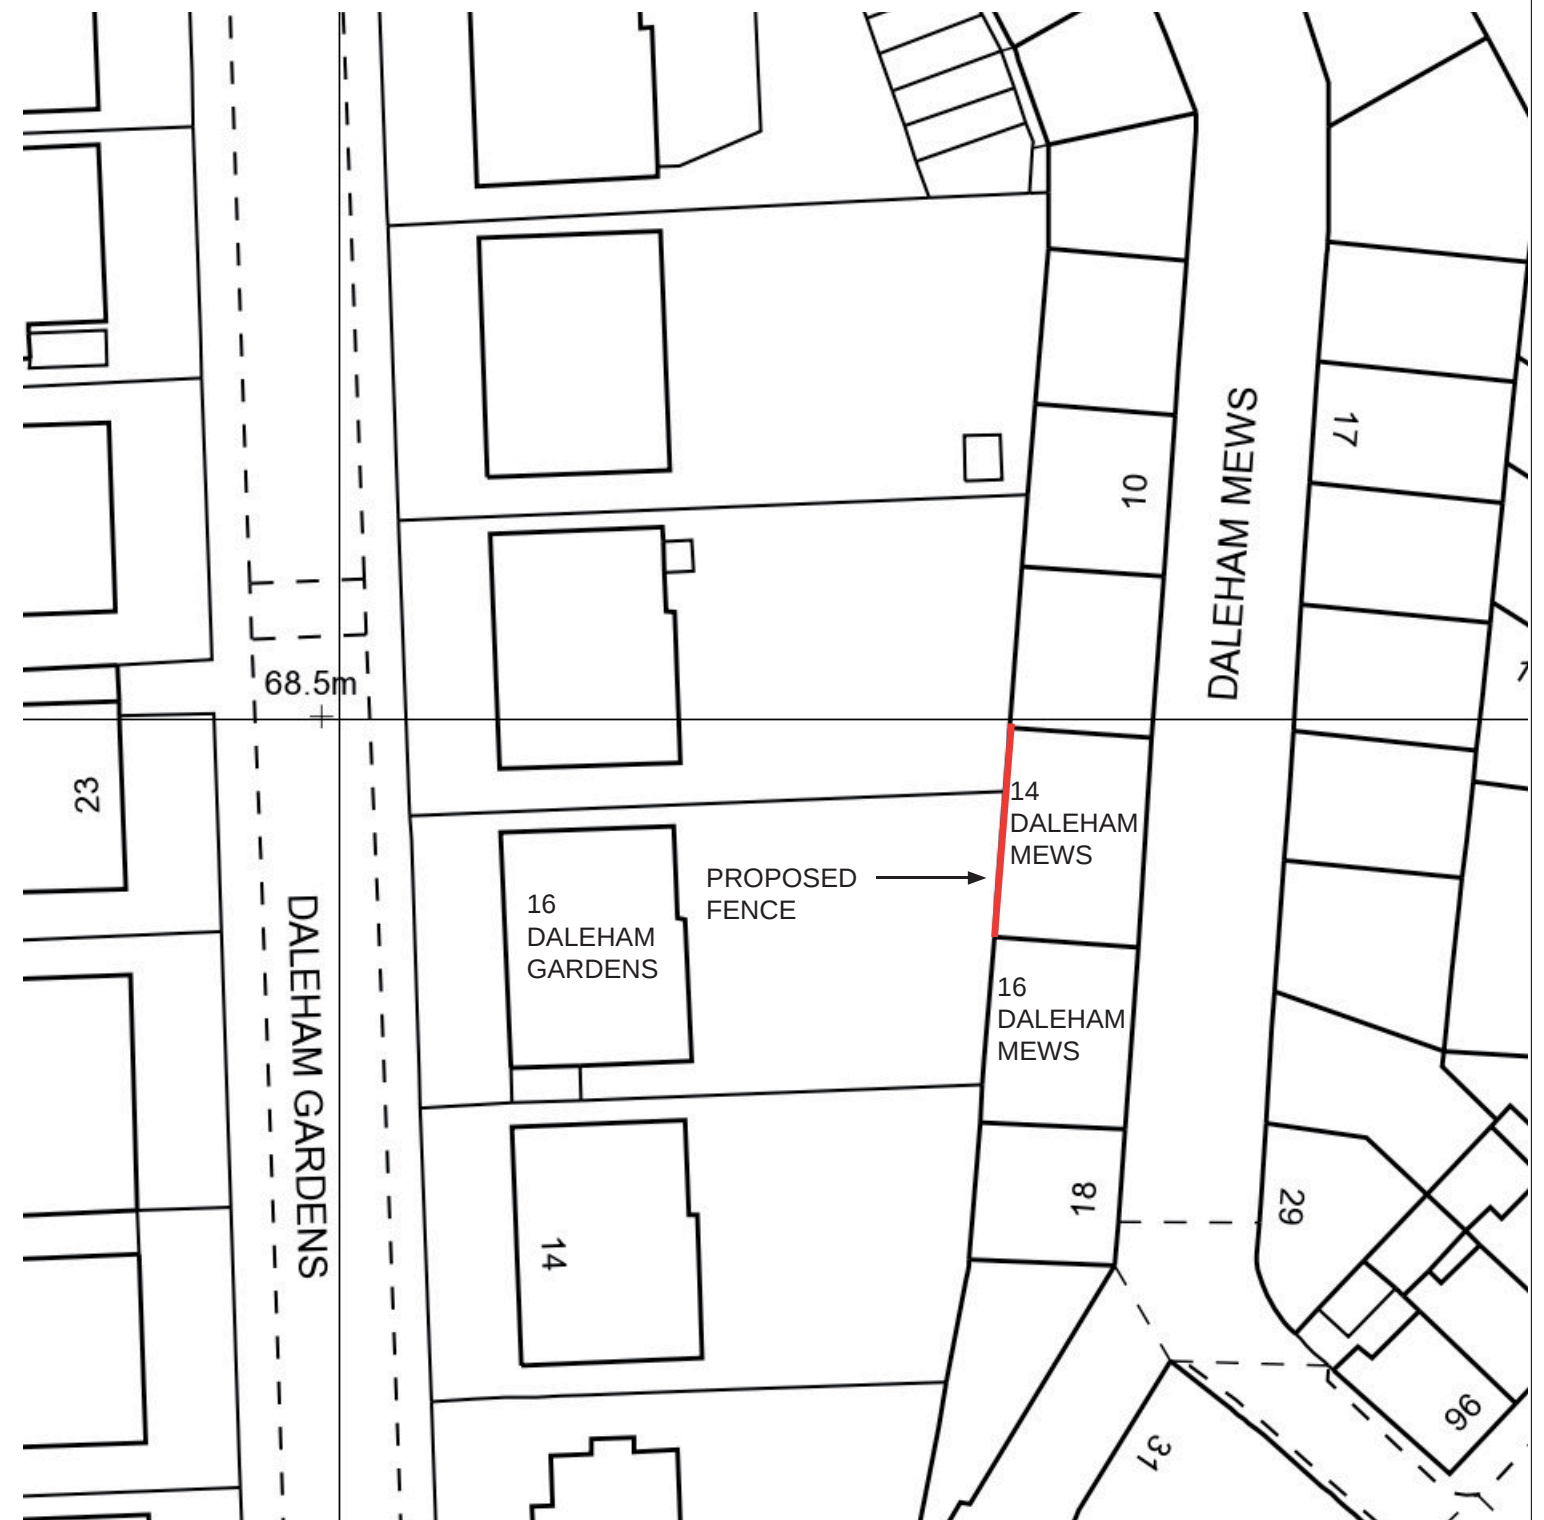

SITE CONTEXT 1:500@A3

milk:studio
architects

Fifth Floor 18 Broadwick Street
London W1F 8HS
tel: 020 7287 6208 fax: 08704 871 829
e:mail@milkstudio.net w: www.milkstudio.net

THIS DRAWING IS THE COPYRIGHT OF MILKSTUDIO ARCHITECTS LTD. DO NOT SCALE AND REFER ONLY TO FIGURED DIMENSIONS. CONTRACTOR TO VERIFY ALL CONDITIONS AND DIMENSIONS ON SITE INSPECTION. NOTIFY ARCHITECT IMMEDIATELY OF ANY DISCREPANCIES. IF IN DOUBT ASK.

project	14 DALEHAM MEWS	drawing	OS MAP / SITE CONTEXT
date	JULY 2011	scale	1:1250 / 1:500 @ A3
dwg no	DHM 001	revision	CHECKED BY