



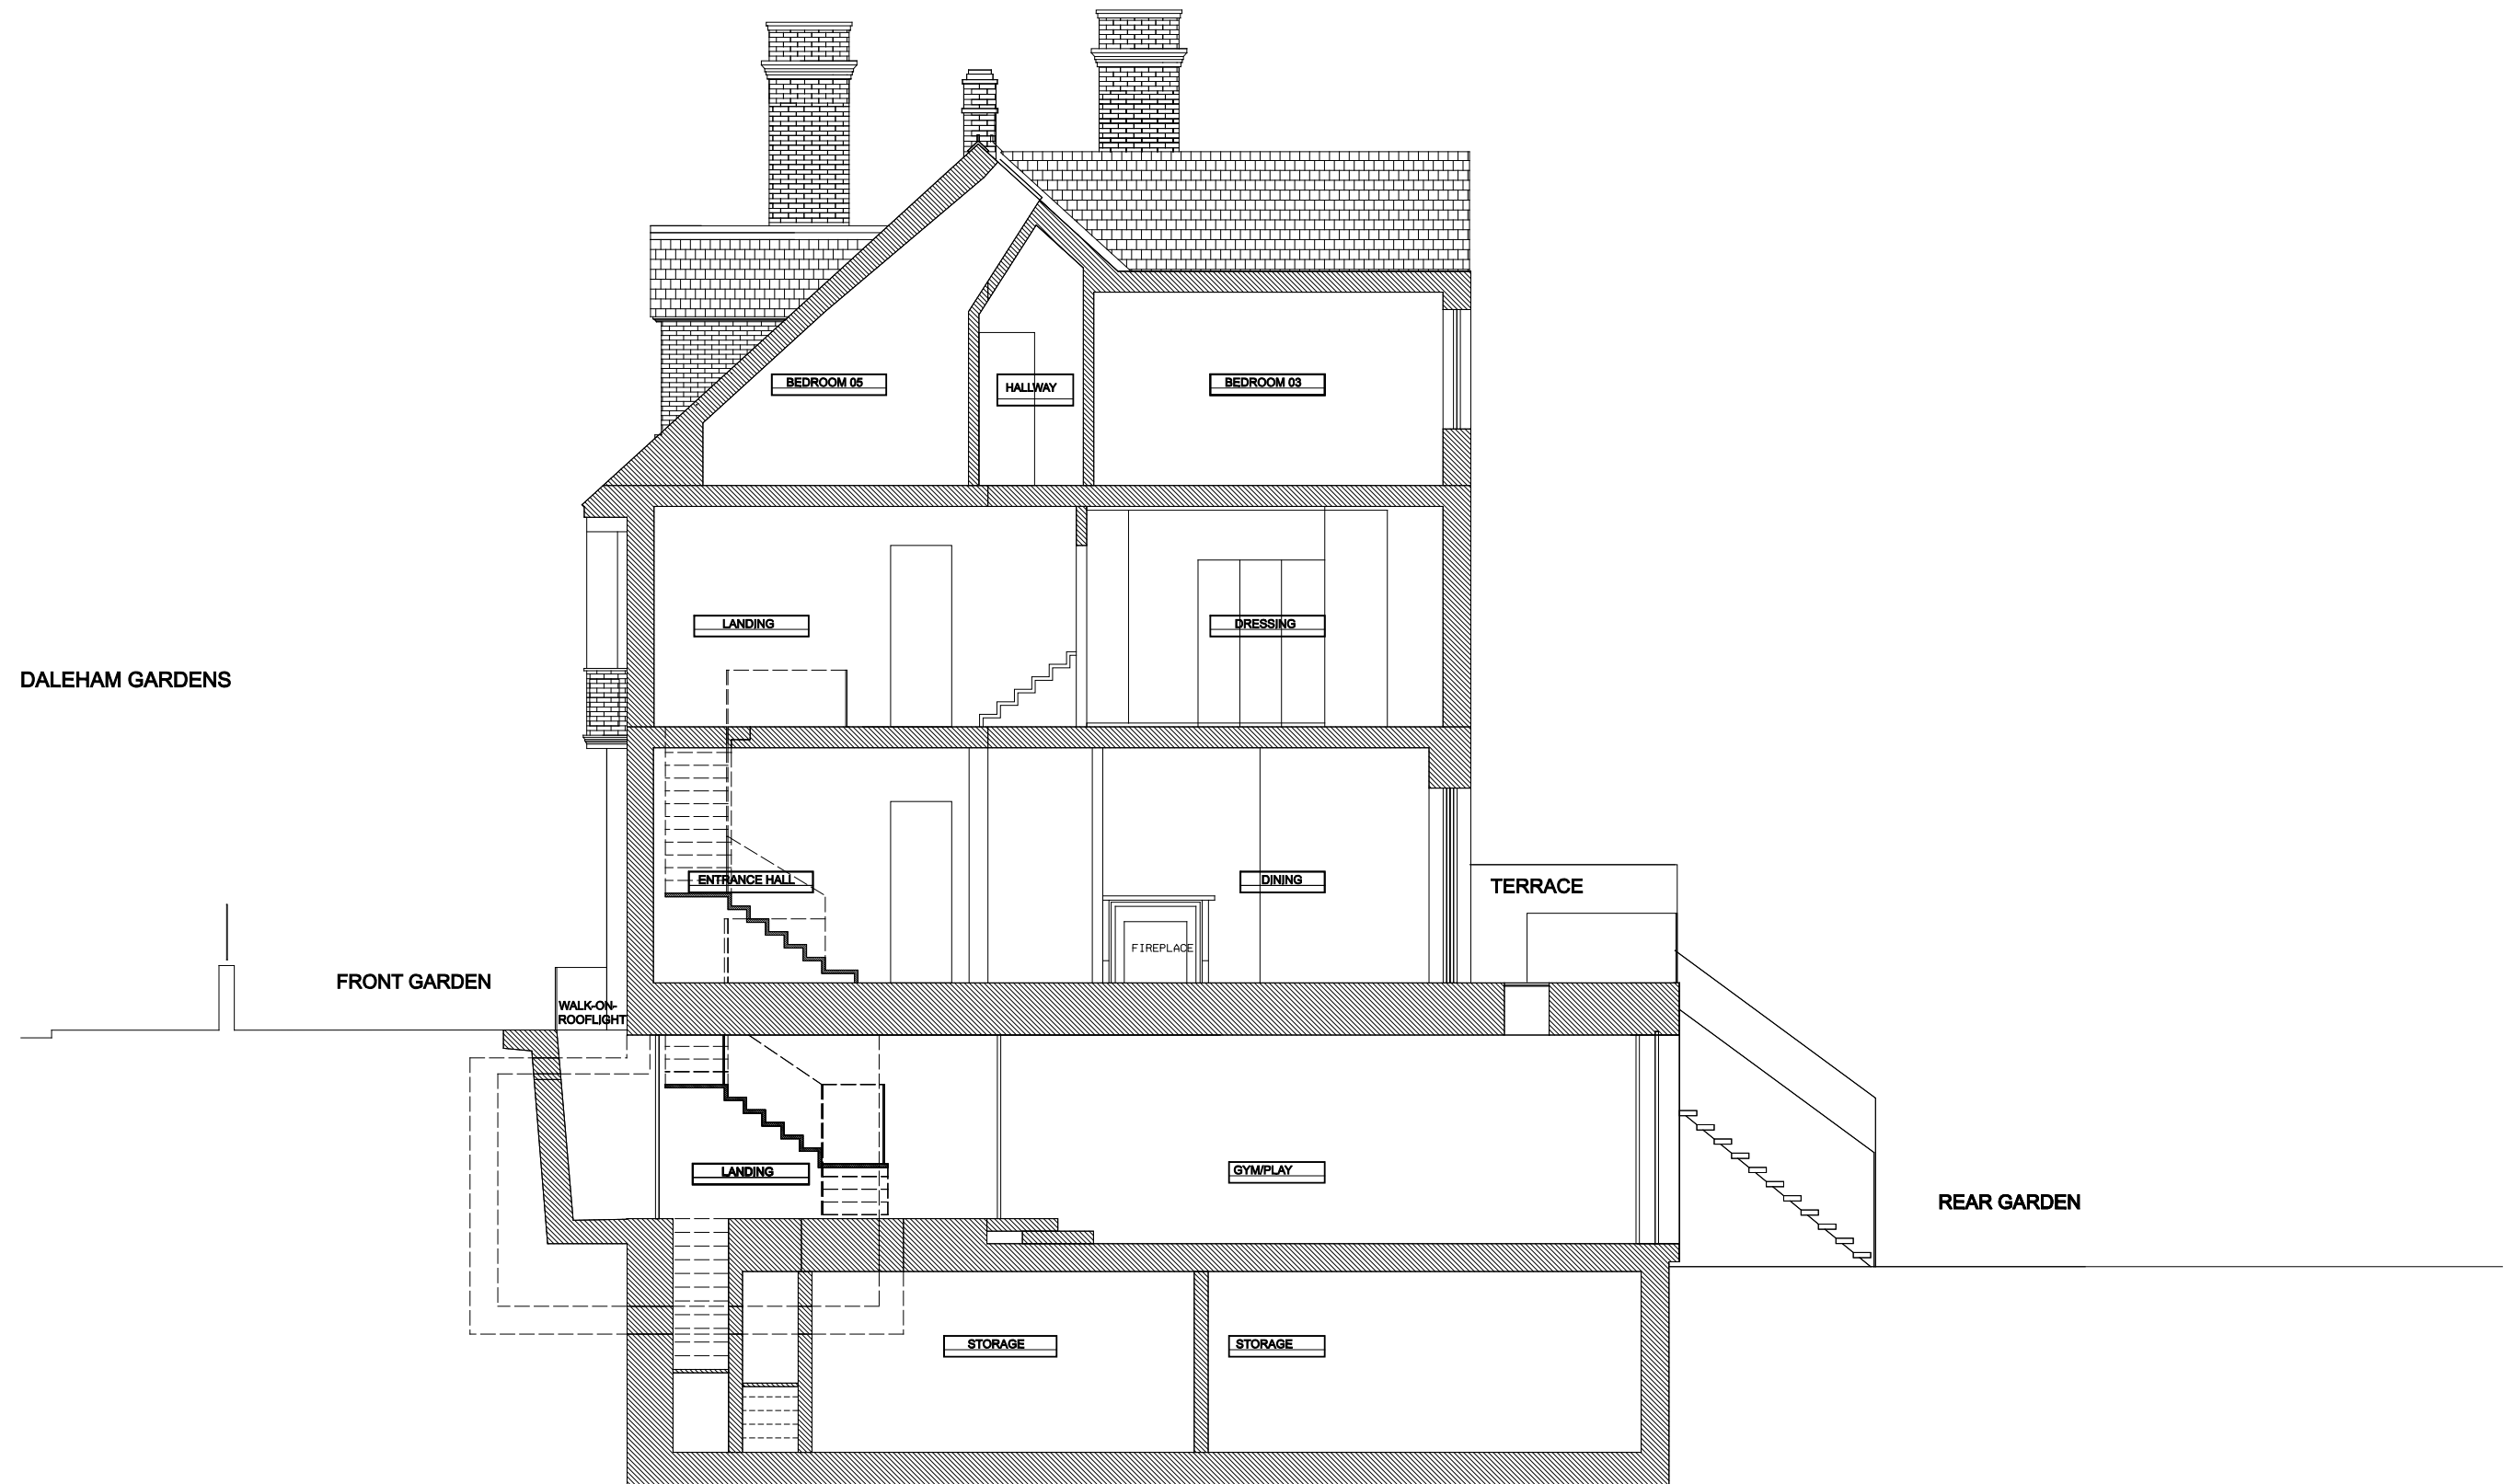

SECTION A - A

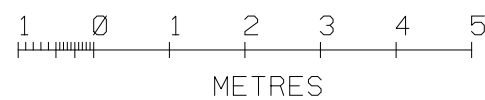

milk:studio
architects

Fifth Floor 18 Broadwick Street
London W1F 8HS
tel: 020 7287 6208 fax: 08704 871 829
e:mail@milkstudio.net w: www.milkstudio.net

THIS DRAWING IS THE COPYRIGHT OF MILK:STUDIO ARCHITECTS LTD. DO NOT
SCALE AND REFER ONLY TO FIGURED DIMENSIONS. CONTRACTOR TO VERIFY
ALL CONDITIONS AND DIMENSIONS ON SITE INSPECTION. NOTIFY ARCHITECT
IMMEDIATELY OF ANY DISCREPANCIES. IF IN DOUBT ASK.

PROJECT **16 DALEHAM
GARDENS**

DATE **OCTOBER 2011**

DWG NO **DAL 036**

DRAWING **PROPOSED
SECTION A - A**

SCALE **1:100@A3/1:50@A1**

REVISION **00**

CHECKED BY