

ARCHITECTURE URBAN DESIGN PLANNING INTERIORS

LOCATION 77 PARKWAY . CAMDEN TOWN  
LONDON . NW1 7PU

PHONE +44 0 20 7504 1700

FAX +44 0 20 7504 1701

WEBSITE [www.sheppardrobson.com](http://www.sheppardrobson.com)

E-MAIL [sr.mail@sheppardrobson.com](mailto:sr.mail@sheppardrobson.com)

HARDWICKE

NEW SQUARE  
LINCOLN'S INN  
WC2A 3SB

DRAWING NO. 4280 -00-503

REV. -

DRAWING    GROUND FLOOR - ENLARGED PLAN  
EXISTING RECEPTION AREA

NOTES      EXISTING ELEVATION AND PLAN SUPPLIED BY WEIGHTMAN & BULLEN  
EXISTING STONE PANELS TO BE REPLACED WITH FULLY, DOUBLE GLAZED SCREEN WITH  
MASTERED JOINTS. THE PROPOSED CHANGE WILL ALLOW NATURAL LIGHT INTO THE RECEPTION  
(MAIN CLIENT FACING) AND BECOME MORE SPACE EFFICIENT.  
THE PROPOSED SCREEN DOES NOT AFFECT THE STRUCTURAL FABRIC OF THE BUILDING.  
THERE WILL BE NO VISUAL IMPACT ON LINCOLNS INN.

SCALE @ A3      1:50

1:50

DATE 10.10.2011

10.10.2011

ORIGINATED BY RG

RG

CHECKED BY      LH



LH

AUTHORISED BY RM

RM

STATUS

## PLANNING

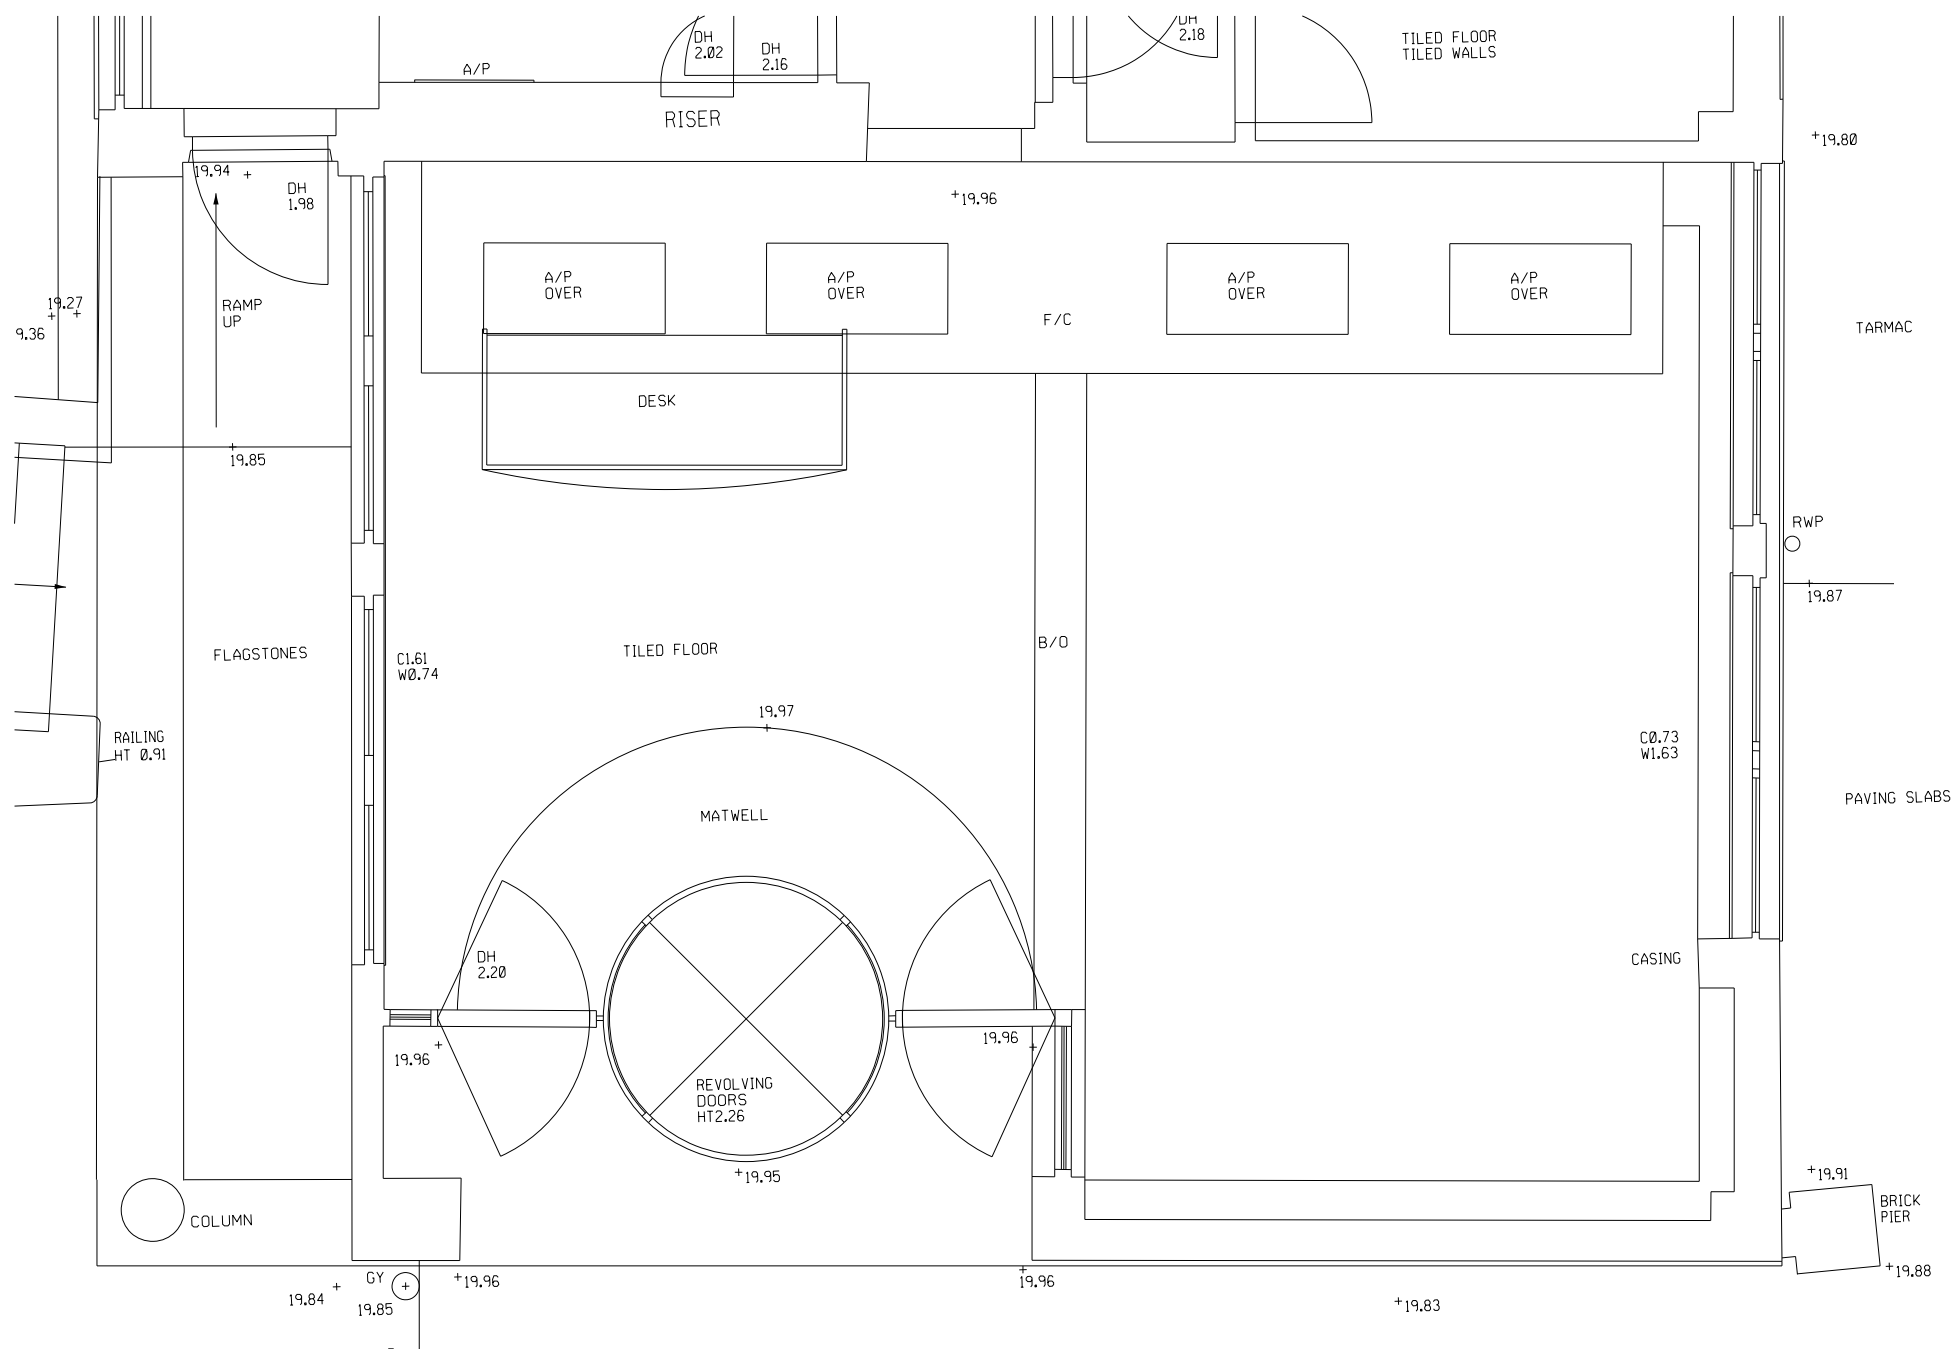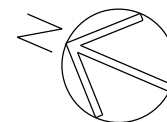

## EXISTING ENLARGED PLAN - RECEPTION

SCALE 1:50

[illegible]

© COPYRIGHT

The copyright in this drawing is vested in Sheppard Robson and no licence or assignment of any kind has been, or is, granted to any third party whether by provision of copies or originals of the drawings or otherwise unless otherwise agreed in writing.

DO NOT SCALE FROM THIS DRAWING

The contractor shall check and verify all dimensions on site and report any discrepancies in writing to Sheppard Robson before proceeding with work.

FOR ELECTRONIC DATA ISSUE

Electronic data / drawings are issued as "read only" and should not be interrogated for measurement. All dimensions and levels should be read, only from those values stated in text, on the drawing.