


PROPOSED long section AA 1:100

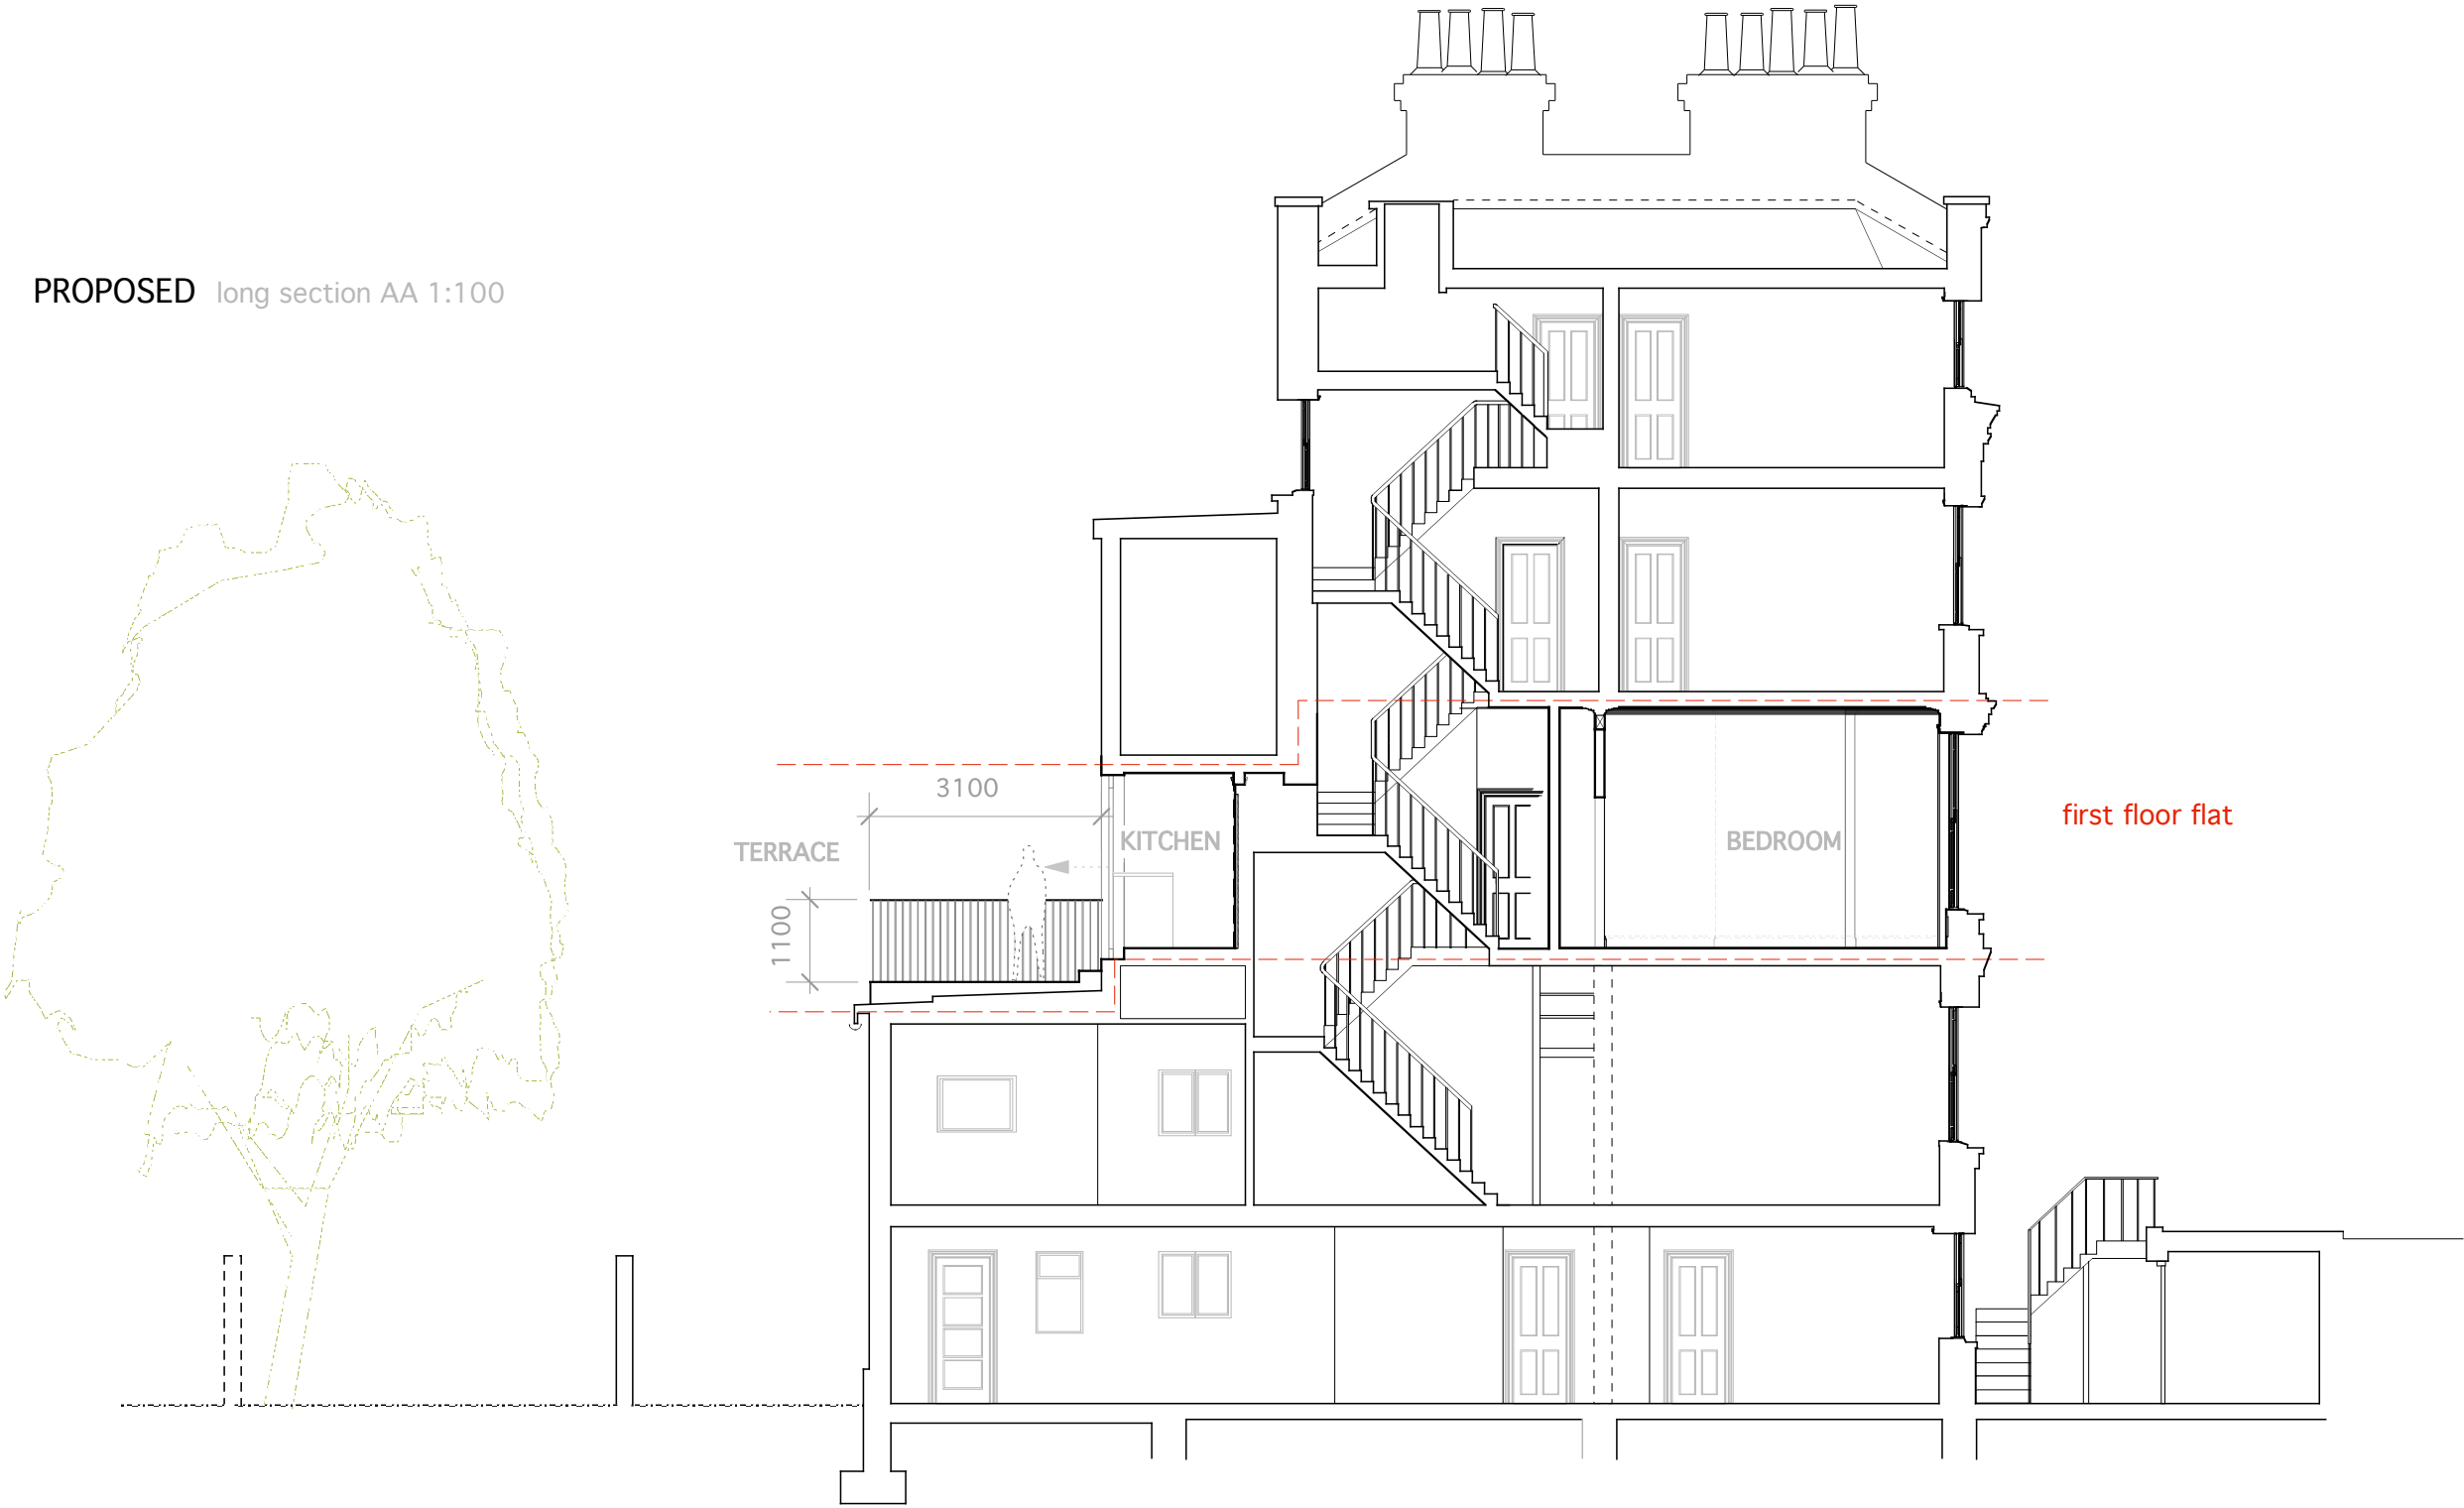

scale 1:50 1.0m 2.0m 5.0m

arts lettres techniques ARCHITECT
33 A ARLINGTON ROAD LONDON NW1 7ES T/F (020) 7383 4778

Arts Lettres Techniques Limited 2011 copyright is retained ©
Alan.Chandler@member.riba.org ALL DIMENSIONS MUST BE VERIFIED ON SITE

PROJECT 6 PRINCESS ROAD
SUBJECT PROPOSED long section AA

NUMBER PR 004
REVISION

SCALE 1:100 @ A3
DATE 18/05/11