



PROPOSED long section BB 1:50

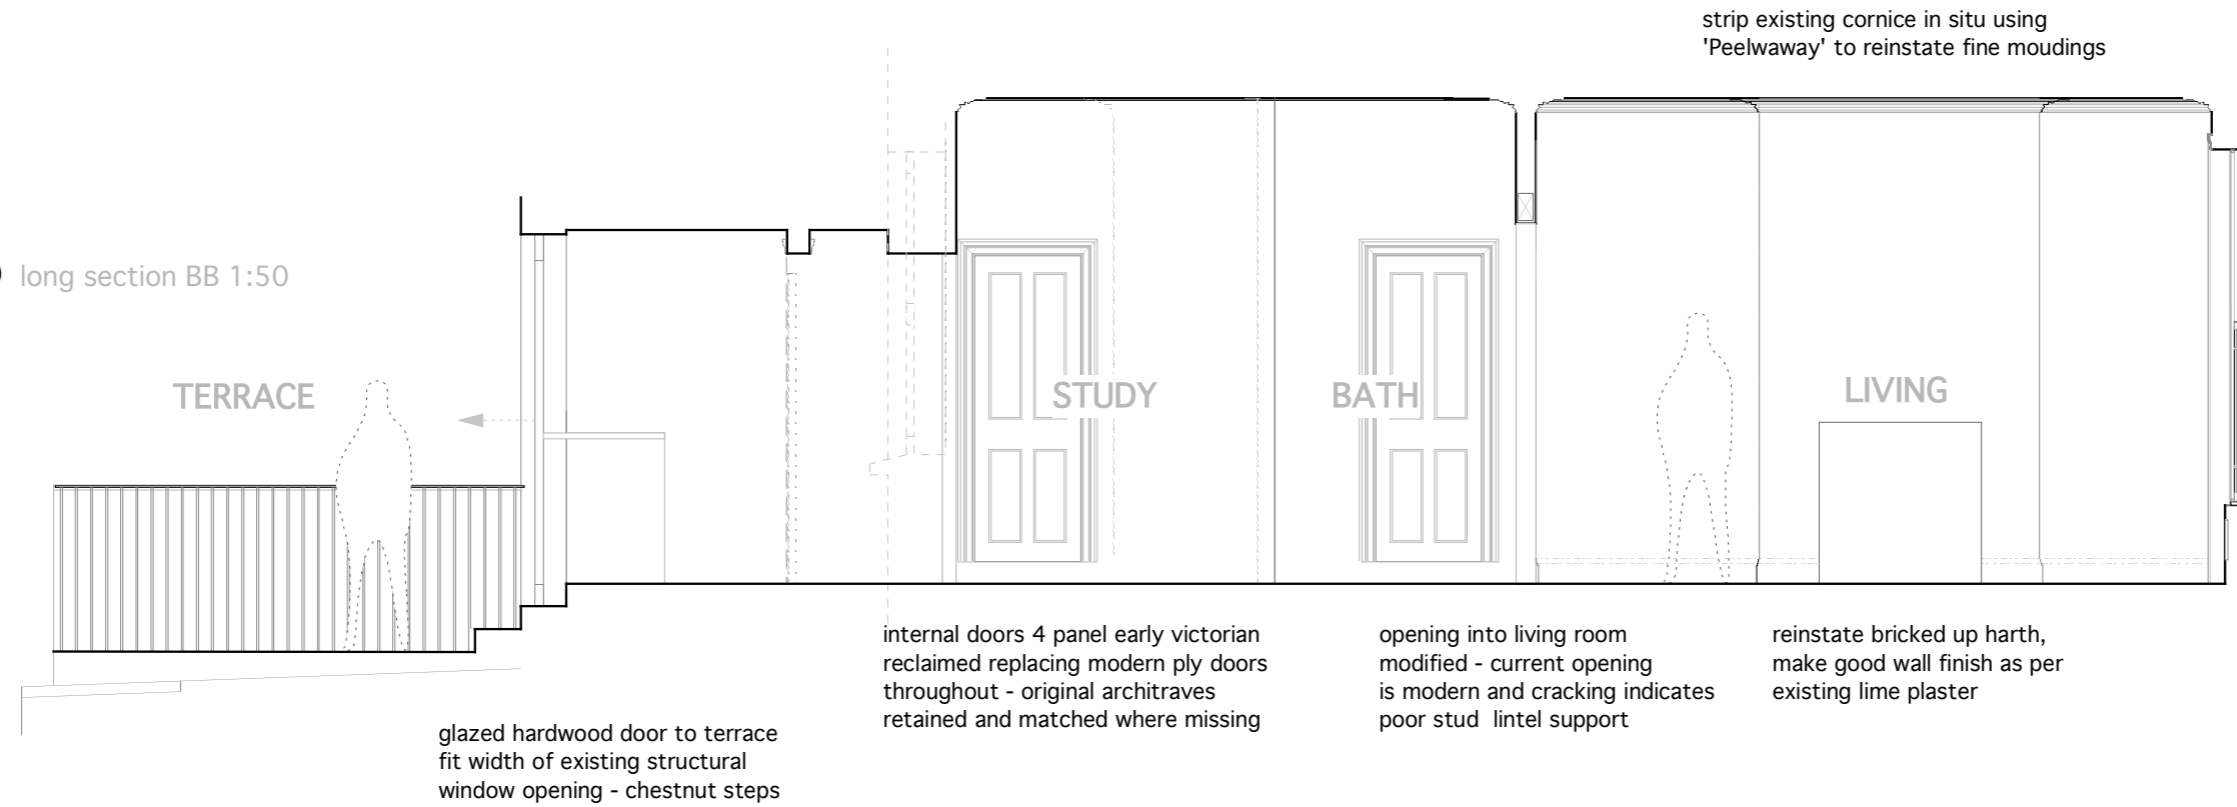

EXISTING long section BB 1:50

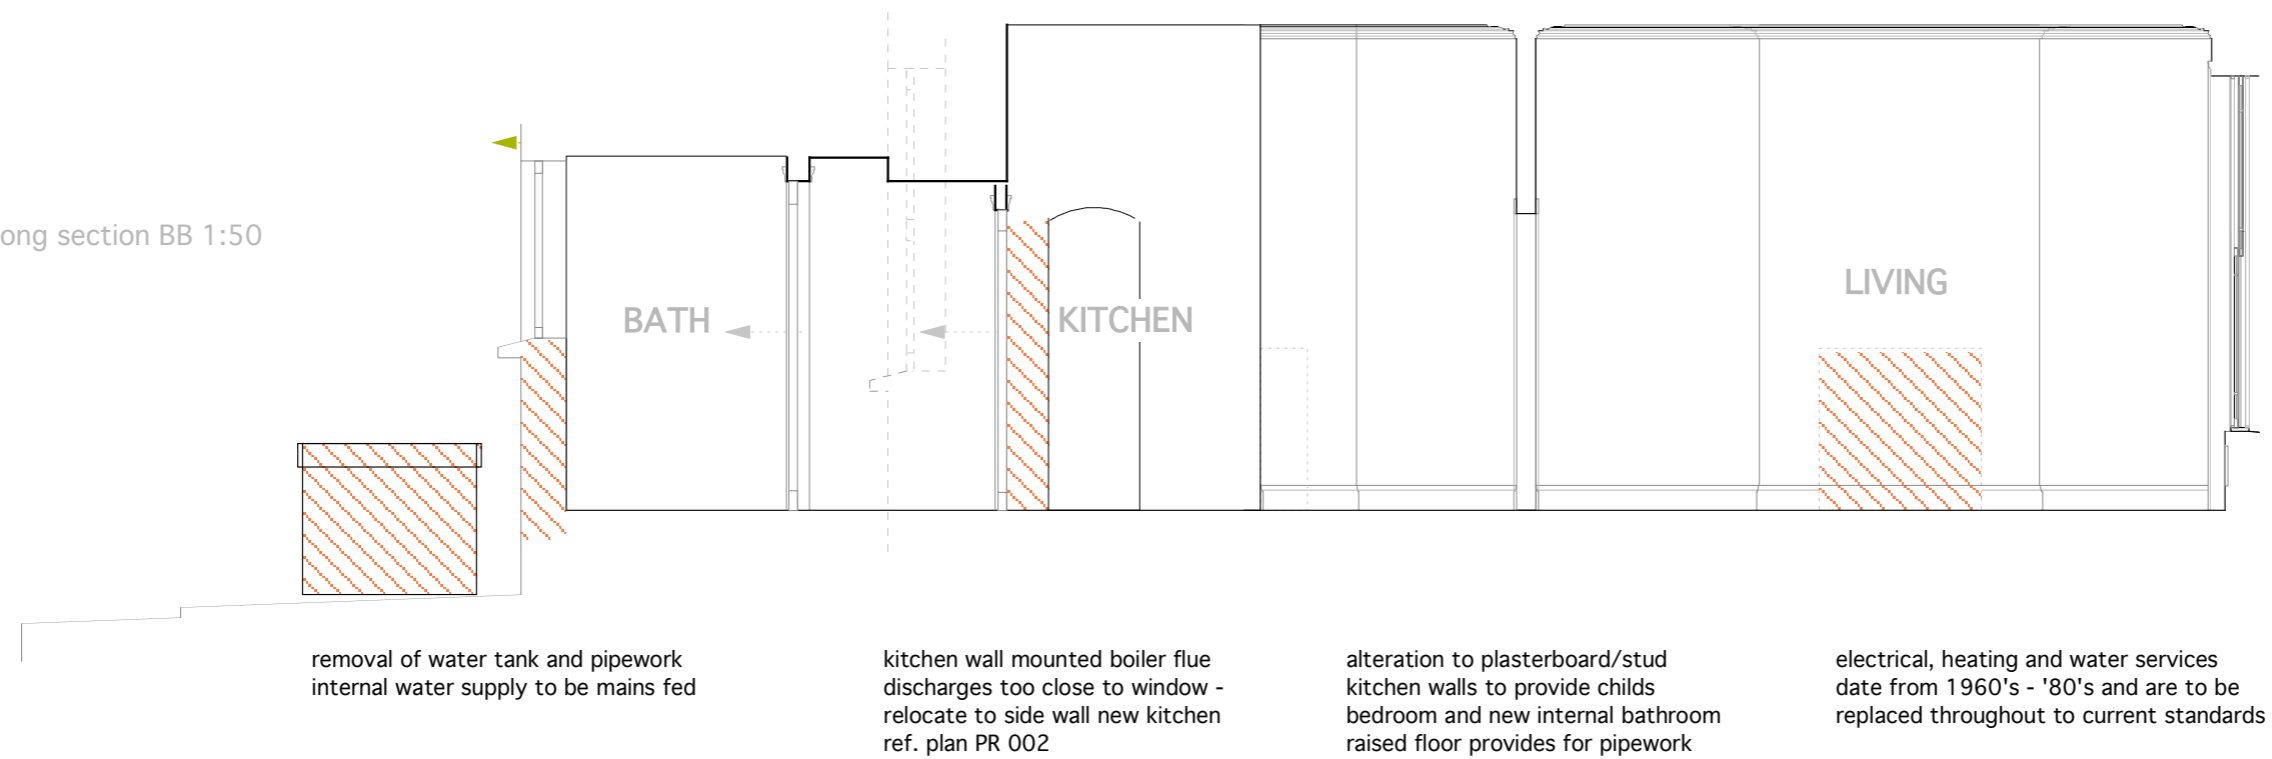

scale 1:50

1.0m

2.0m

5.0m

Arts Lettres Techniques Limited 2011 copyright is retained ©

arts lettres techniques ARCHITECT  
33 A ARLINGTON ROAD LONDON NW1 7ES T/F (020) 7383 4778  
PROJECT PRINCESS ROAD  
SUBJECT PROPOSED long section BB

Arts Lettres Techniques Limited 2011 copyright is retained ©  
Alan.Chandler@member.riba.org ALL DIMENSIONS MUST BE VERIFIED ON SITE  
NUMBER PR 005 SCALE 1:50 @ A3  
REVISION DATE 18/05/11