


NOTES

1. DO NOT SCALE.
2. ALL DIMENSIONS, EXCEPT WHERE STATED, ARE IN M.M.
3. ALL DIMENSIONS, WHERE APPLICABLE, TO BE CHECKED, PRIOR TO MANUFACTURE.
4. THIS DRAWING IS THE COPYRIGHT OF CONSORT, AND MAY NOT BE REPRODUCED WITHOUT LICENCE.

A	REVISED PLANT LOCATIONS	BJS	NE	04.10.11
REV.	DESCRIPTION	DRN.	CHKD.	DATE

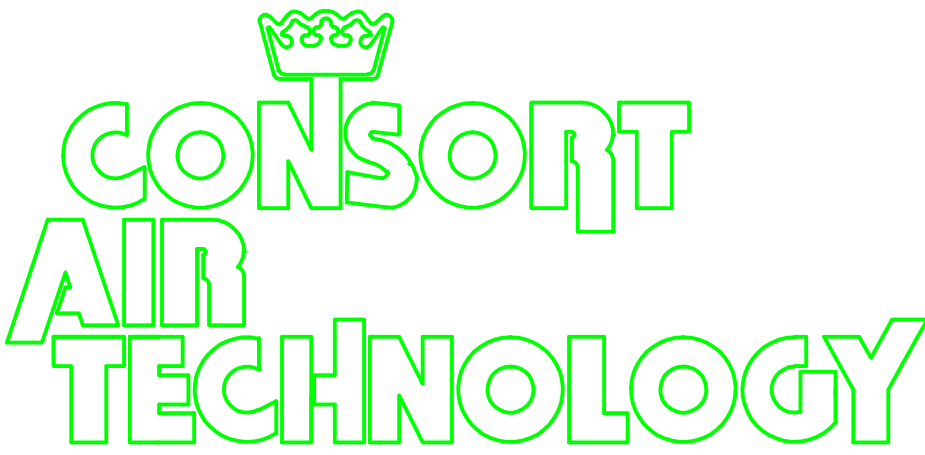

BONE LANE, NEWBURY, BERKSHIRE, RG14 5SD
TEL No. (01635) 550055 FAX No. (01635) 556939

CLIENT :
BELGO

PROJECT :
KINGSWAY LONDON

TITLE :
PROPOSED LAYOUT OF
PLANT ON ROOF

PRELIMINARY DRAWING <input type="checkbox"/>	DRAWN : BJS	SCALE : NTS
APPROVAL DRAWING <input checked="" type="checkbox"/>	CHECKED : BA	DATE : 11.05.11
CONTRACT DRAWING <input type="checkbox"/>		
RECORD DRAWING <input type="checkbox"/>		

DRG. No. SK/M/01 A
CONTRACT CODE No. REV.