


existing section

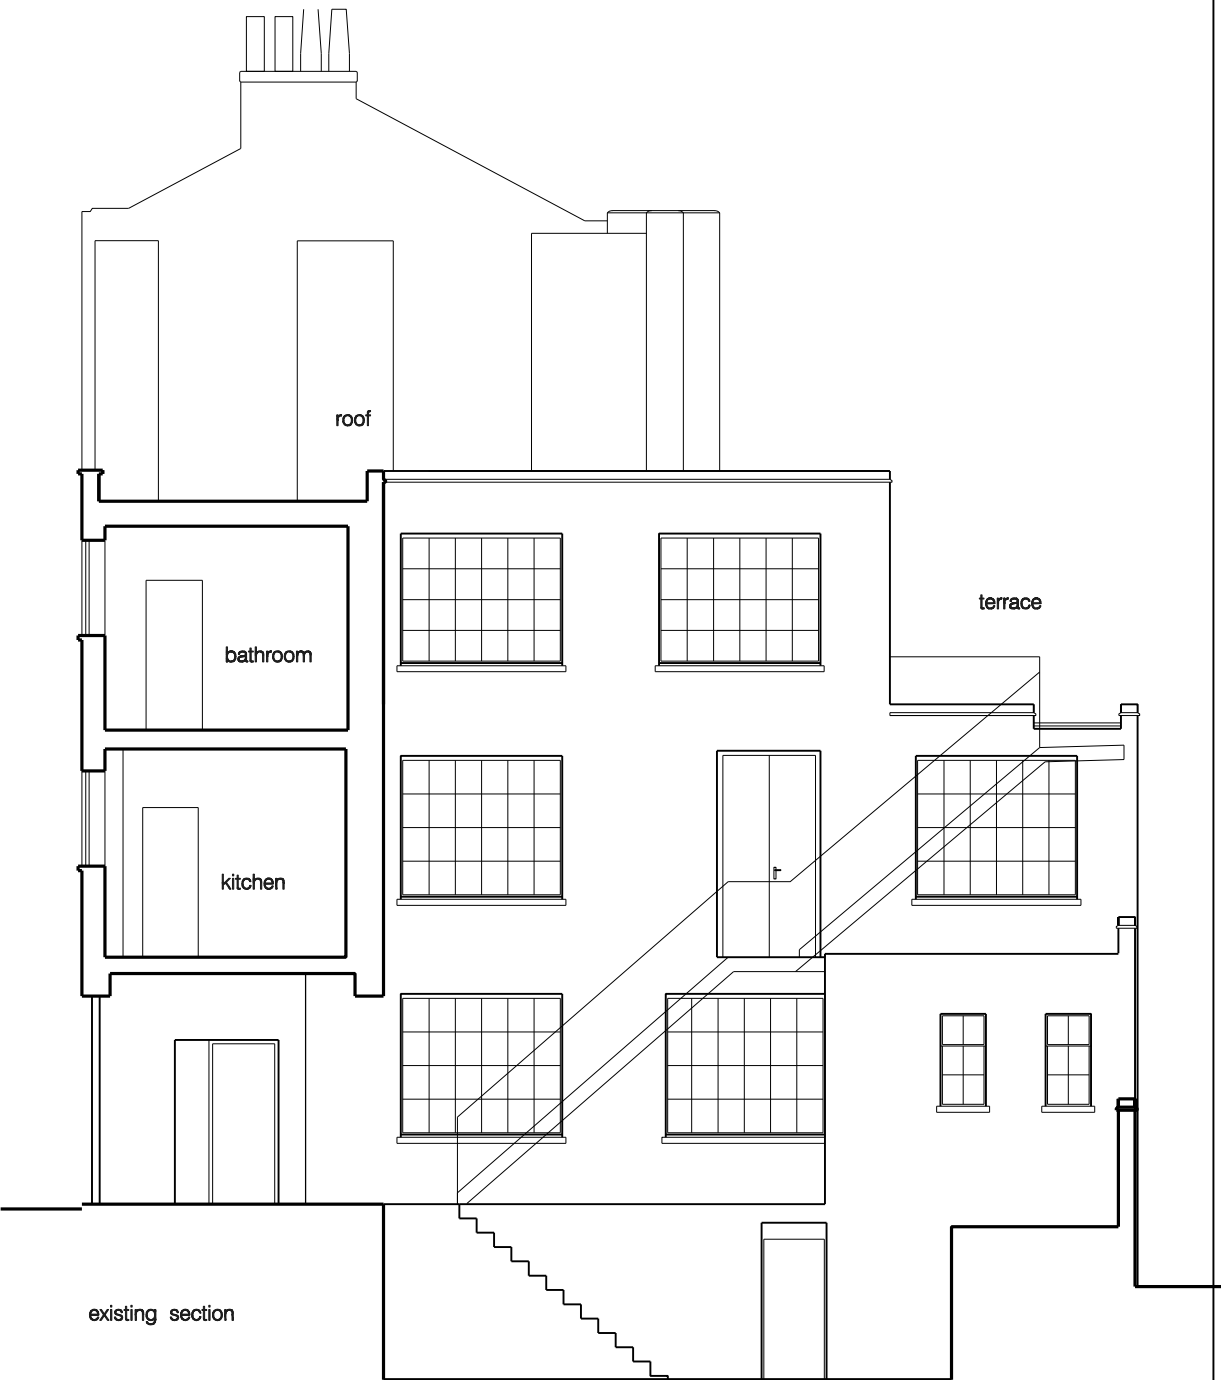

existing section

Rev	Notes	Date
A	issued for planning	12.10.11

- all dimensions are to be checked on site and any discrepancies reported to the architect
- architect to be informed of any additional information required
- do not scale this drawing
PLANNING



WORKS ARCHITECTURE			16 UPPER MONTAGU STREET LONDON W1H 2AN 020 7224 8750 WWW.WORKSARCHITECTURE.COM		
Project: 2a conway street					
Title: existing sections					
Date: 12.10.11	Drawn: js	Scale: 1:100@a3 1:50@a1	Drawing Number: pl s x 001	Revision:	