



0 1 2 3 4 5

Scale

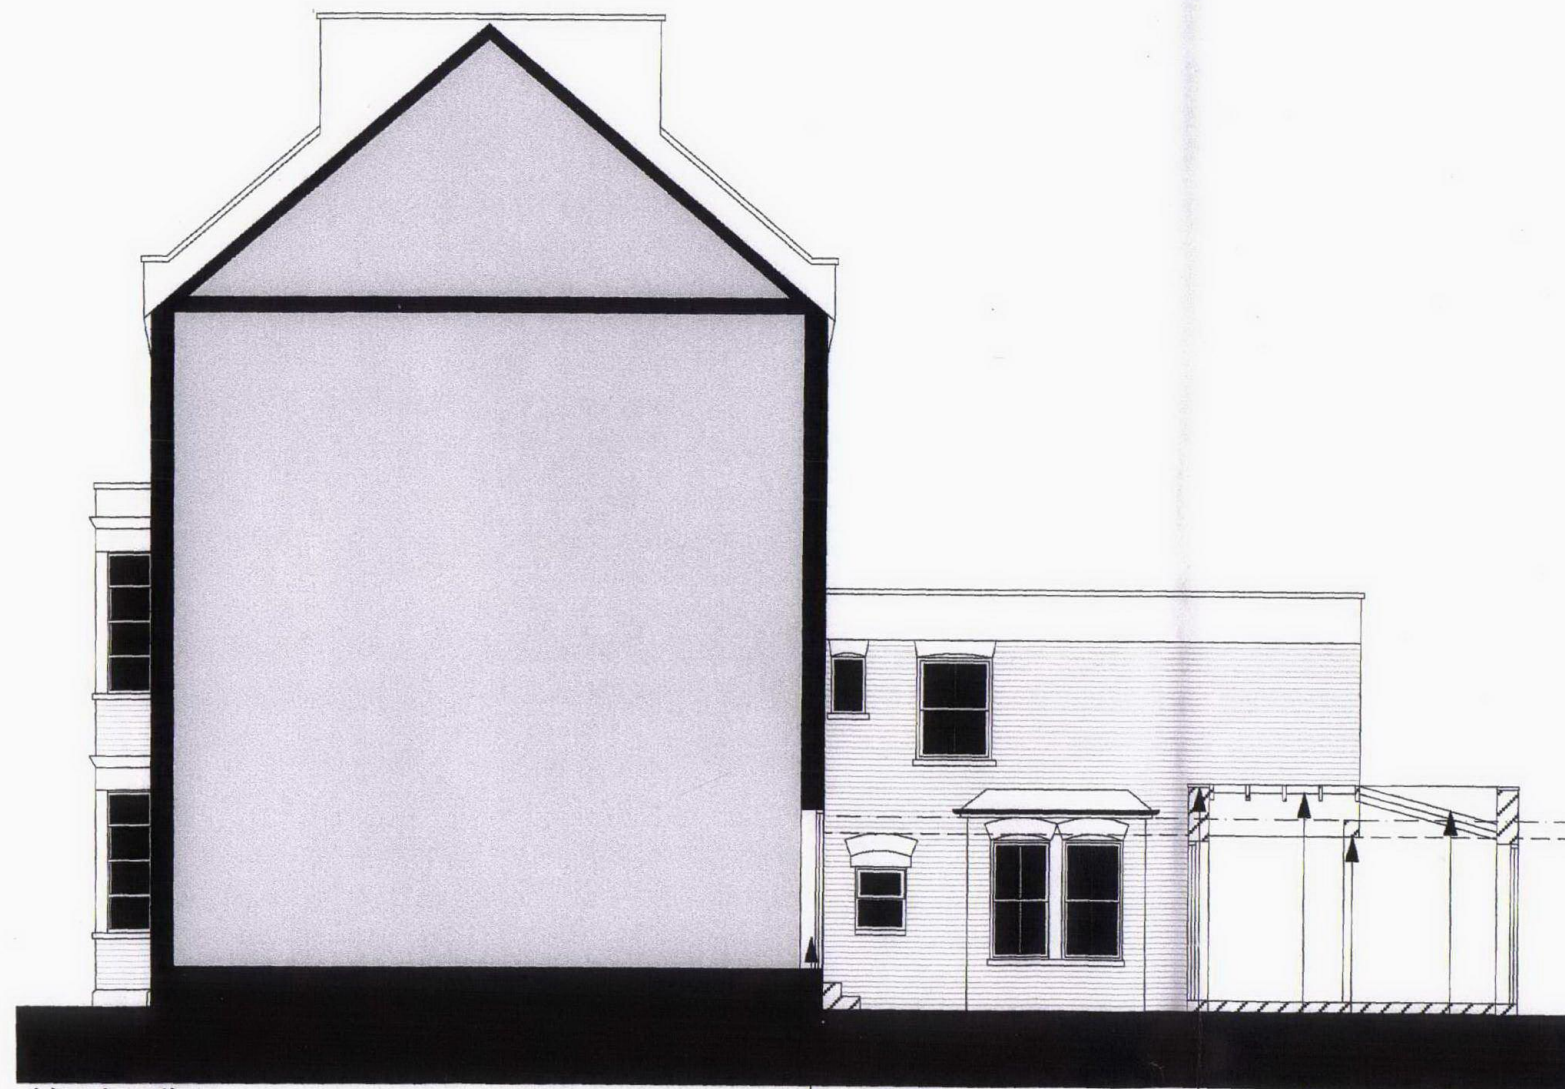

side elevation

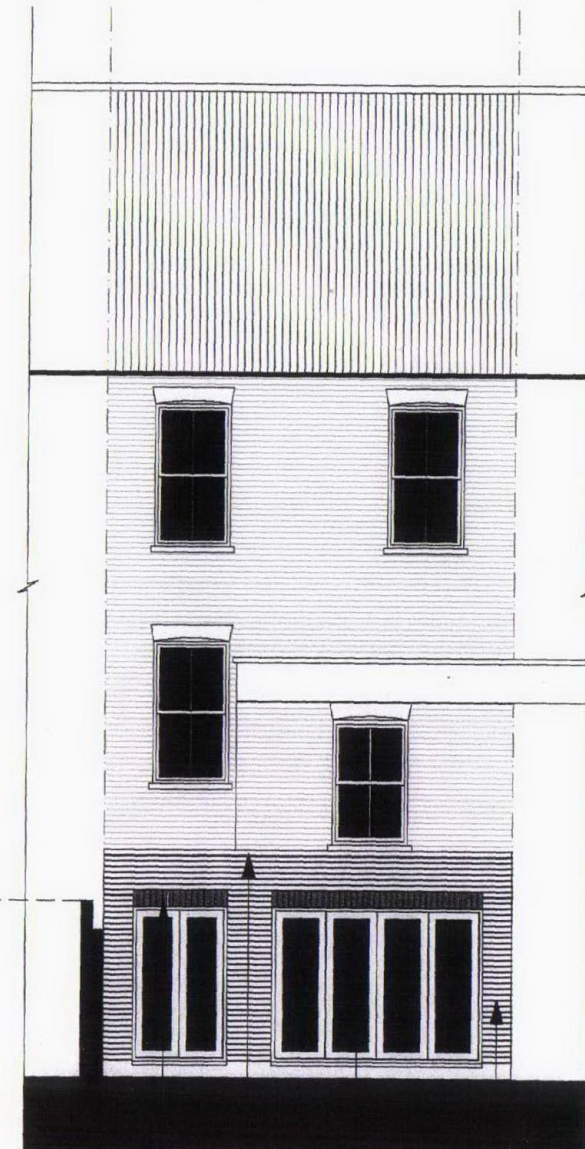

rear elevation

existing window opened up
to ground to form doorway

reconstituted
stone capping

steel support

new glazed roof

new glazed roof

brick headers

double glazed white
timber doors

reconstituted
stone capping

london stock brick
to match existing

