


No. 3 Fortress Yard

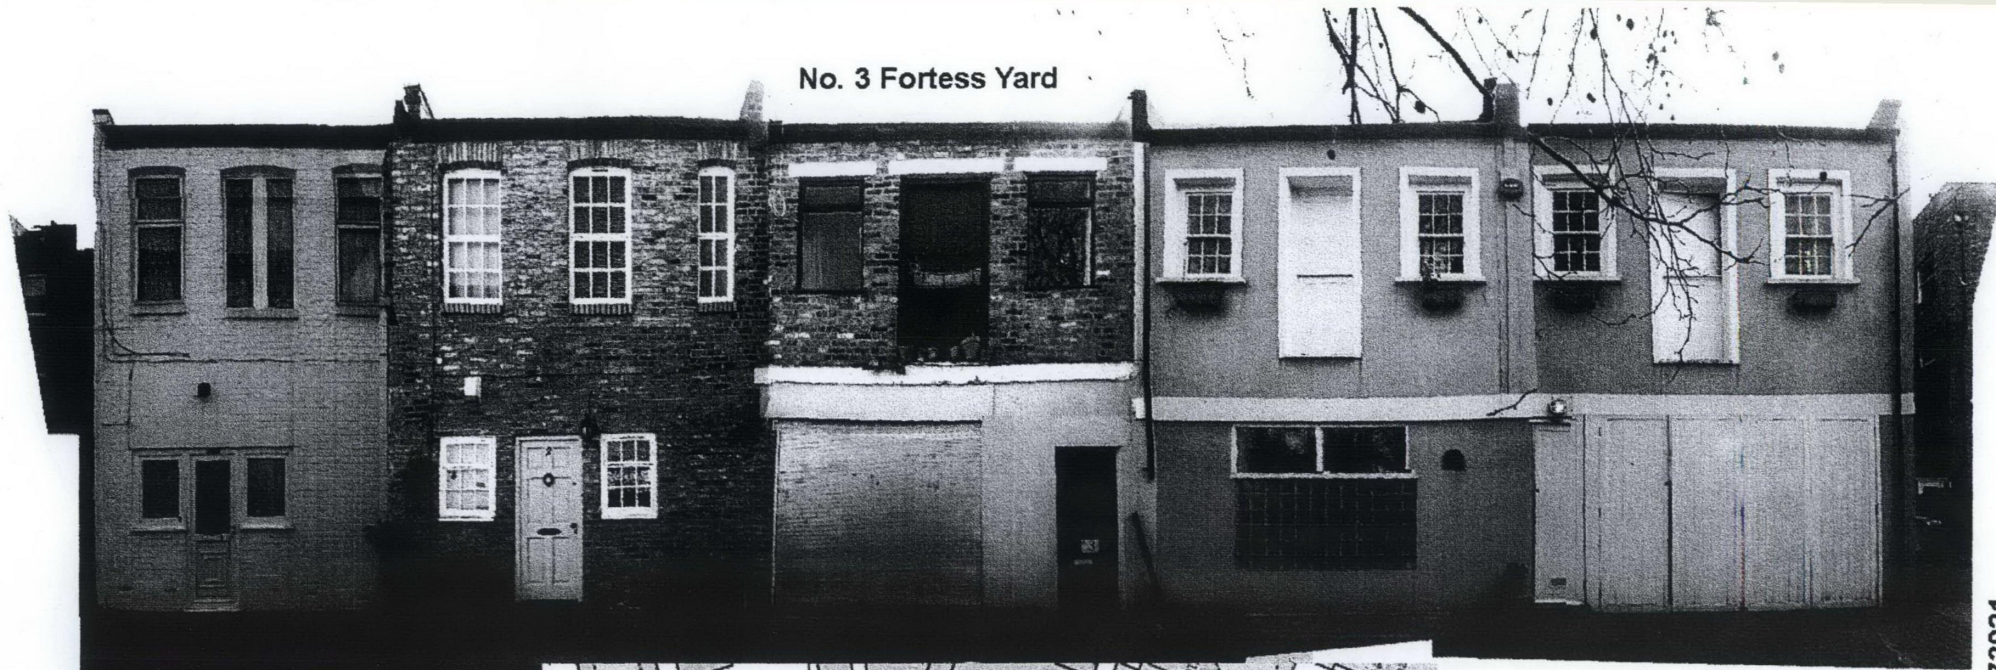

EXISTING ELEVATION.



LOCATION PLAN SCALE 1:1250

RECEIVED
19 SEP 2011

DWG 001