


existing brickwork  
new timber structure

doors to first floor

full height doors to  
ground floor

front of property

3 FORTRESS YARD LONDON NW5 1AE --- Section AA

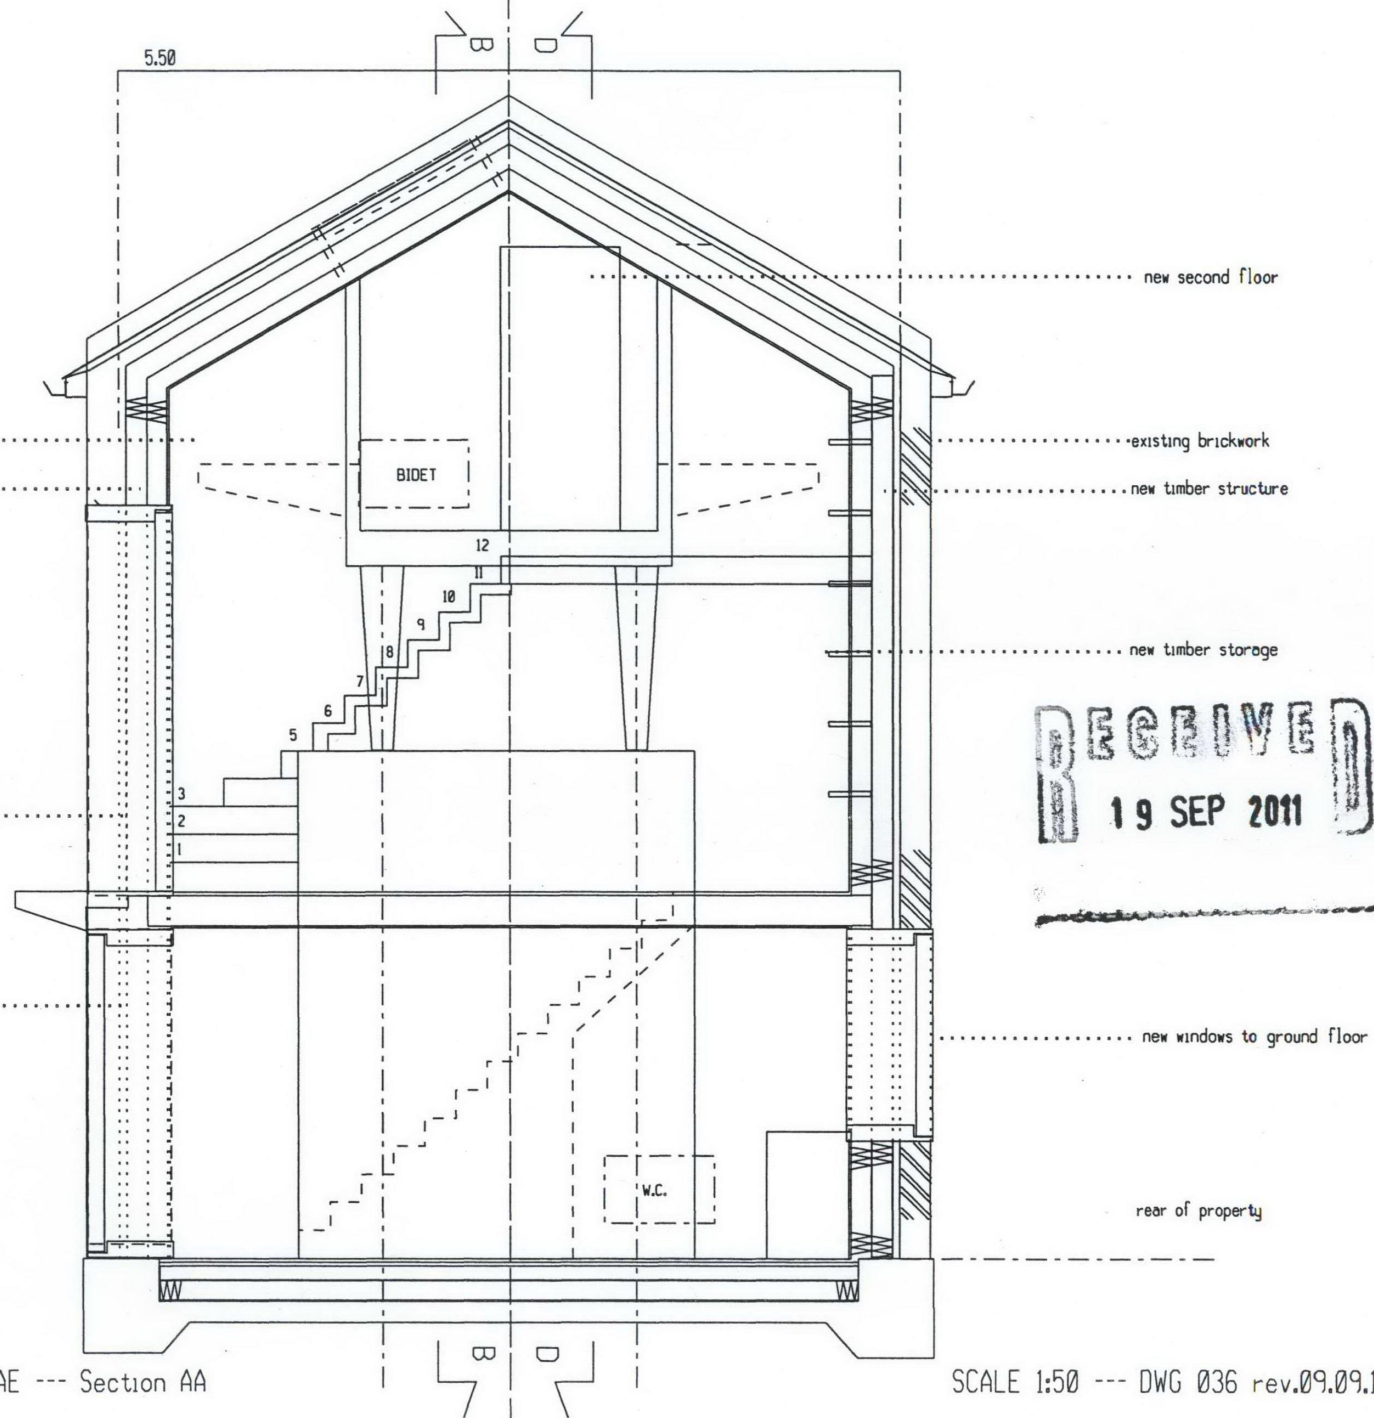

SCALE 1:50 --- DWG 036 rev.09.09.11