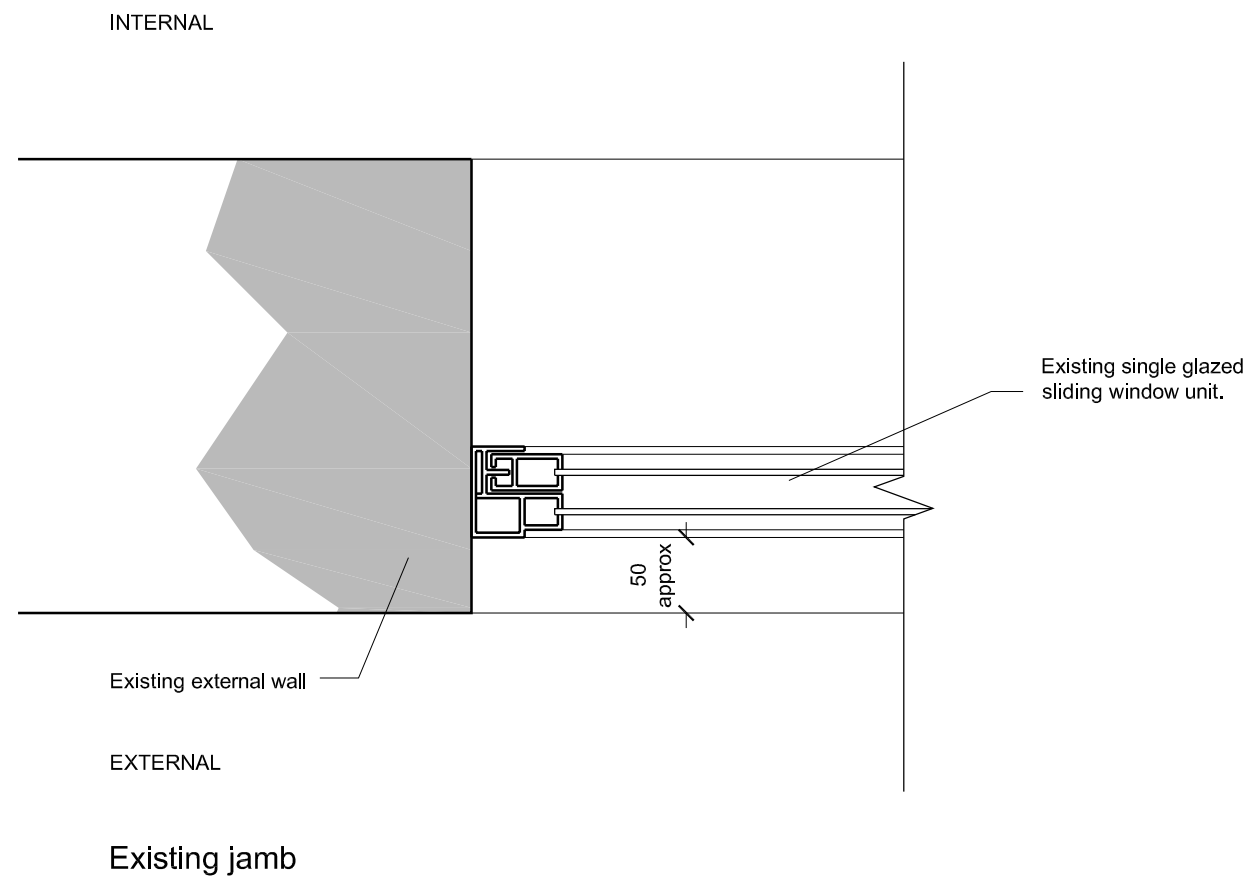
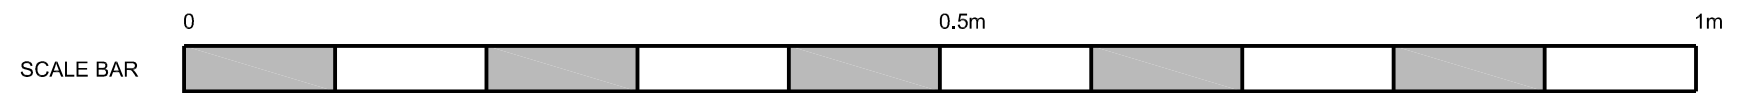
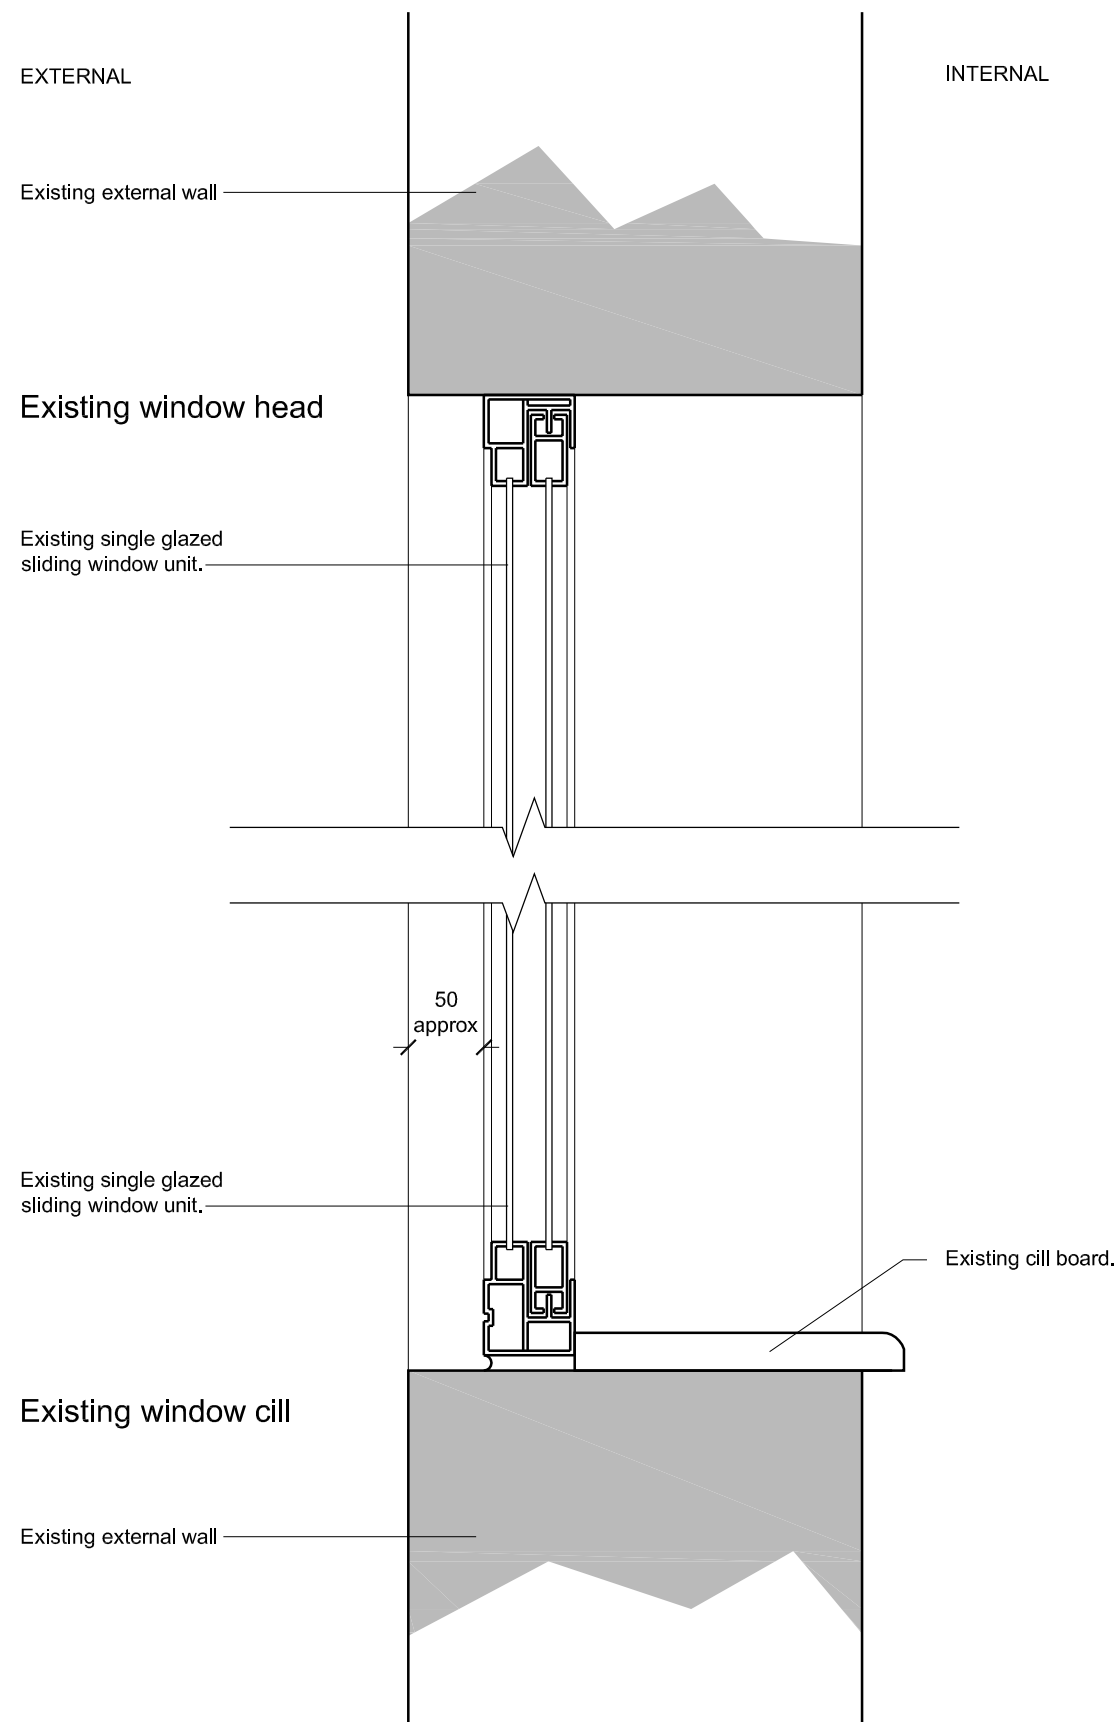


[illegible]

project name: **20-56** Millman Street, WC1N 3EW

drawing reference: Existing window sections

date: 10.10.11

sheet: drawn: BA

scale: 1:5

drawn: BA

checked: MB

job number:

G8089

drawing number: revision:

ADW 001

status:

PLANNING

cad ref:

G8089 exist elevations.dwg

Use figured dimensions only. All levels and dimensions to be checked on site. This drawing is to be read in conjunction with all other relevant drawings and specifications. Hunters is a trading name of Hunter & Partners Limited. © Hunter & Partners Limited. All rights reserved.

hunters

26-28 Hammersmith Grove
London W6 7HU

T 020 8237 8200
F 020 8741 2814
mail@hunters.co.uk

www.hunters.co.uk